




BUILDING B11-01		
No.	NAME OF ROOM	A=m2
1.	entrance hall	5.05 m2
2.	toilet	3.23 m2
3.	wardrobe	5.05 m2
4.	living room, dinning room and kitchen	71.21 m2
5.	storage	3.97 m2
6.	staff living room	19.33 m2
7.	staff bathroom	3.64 m2
NETT AREA OF ground FLOOR		111.48 m2
NETT AREA OF BUILDING		281.51 m2

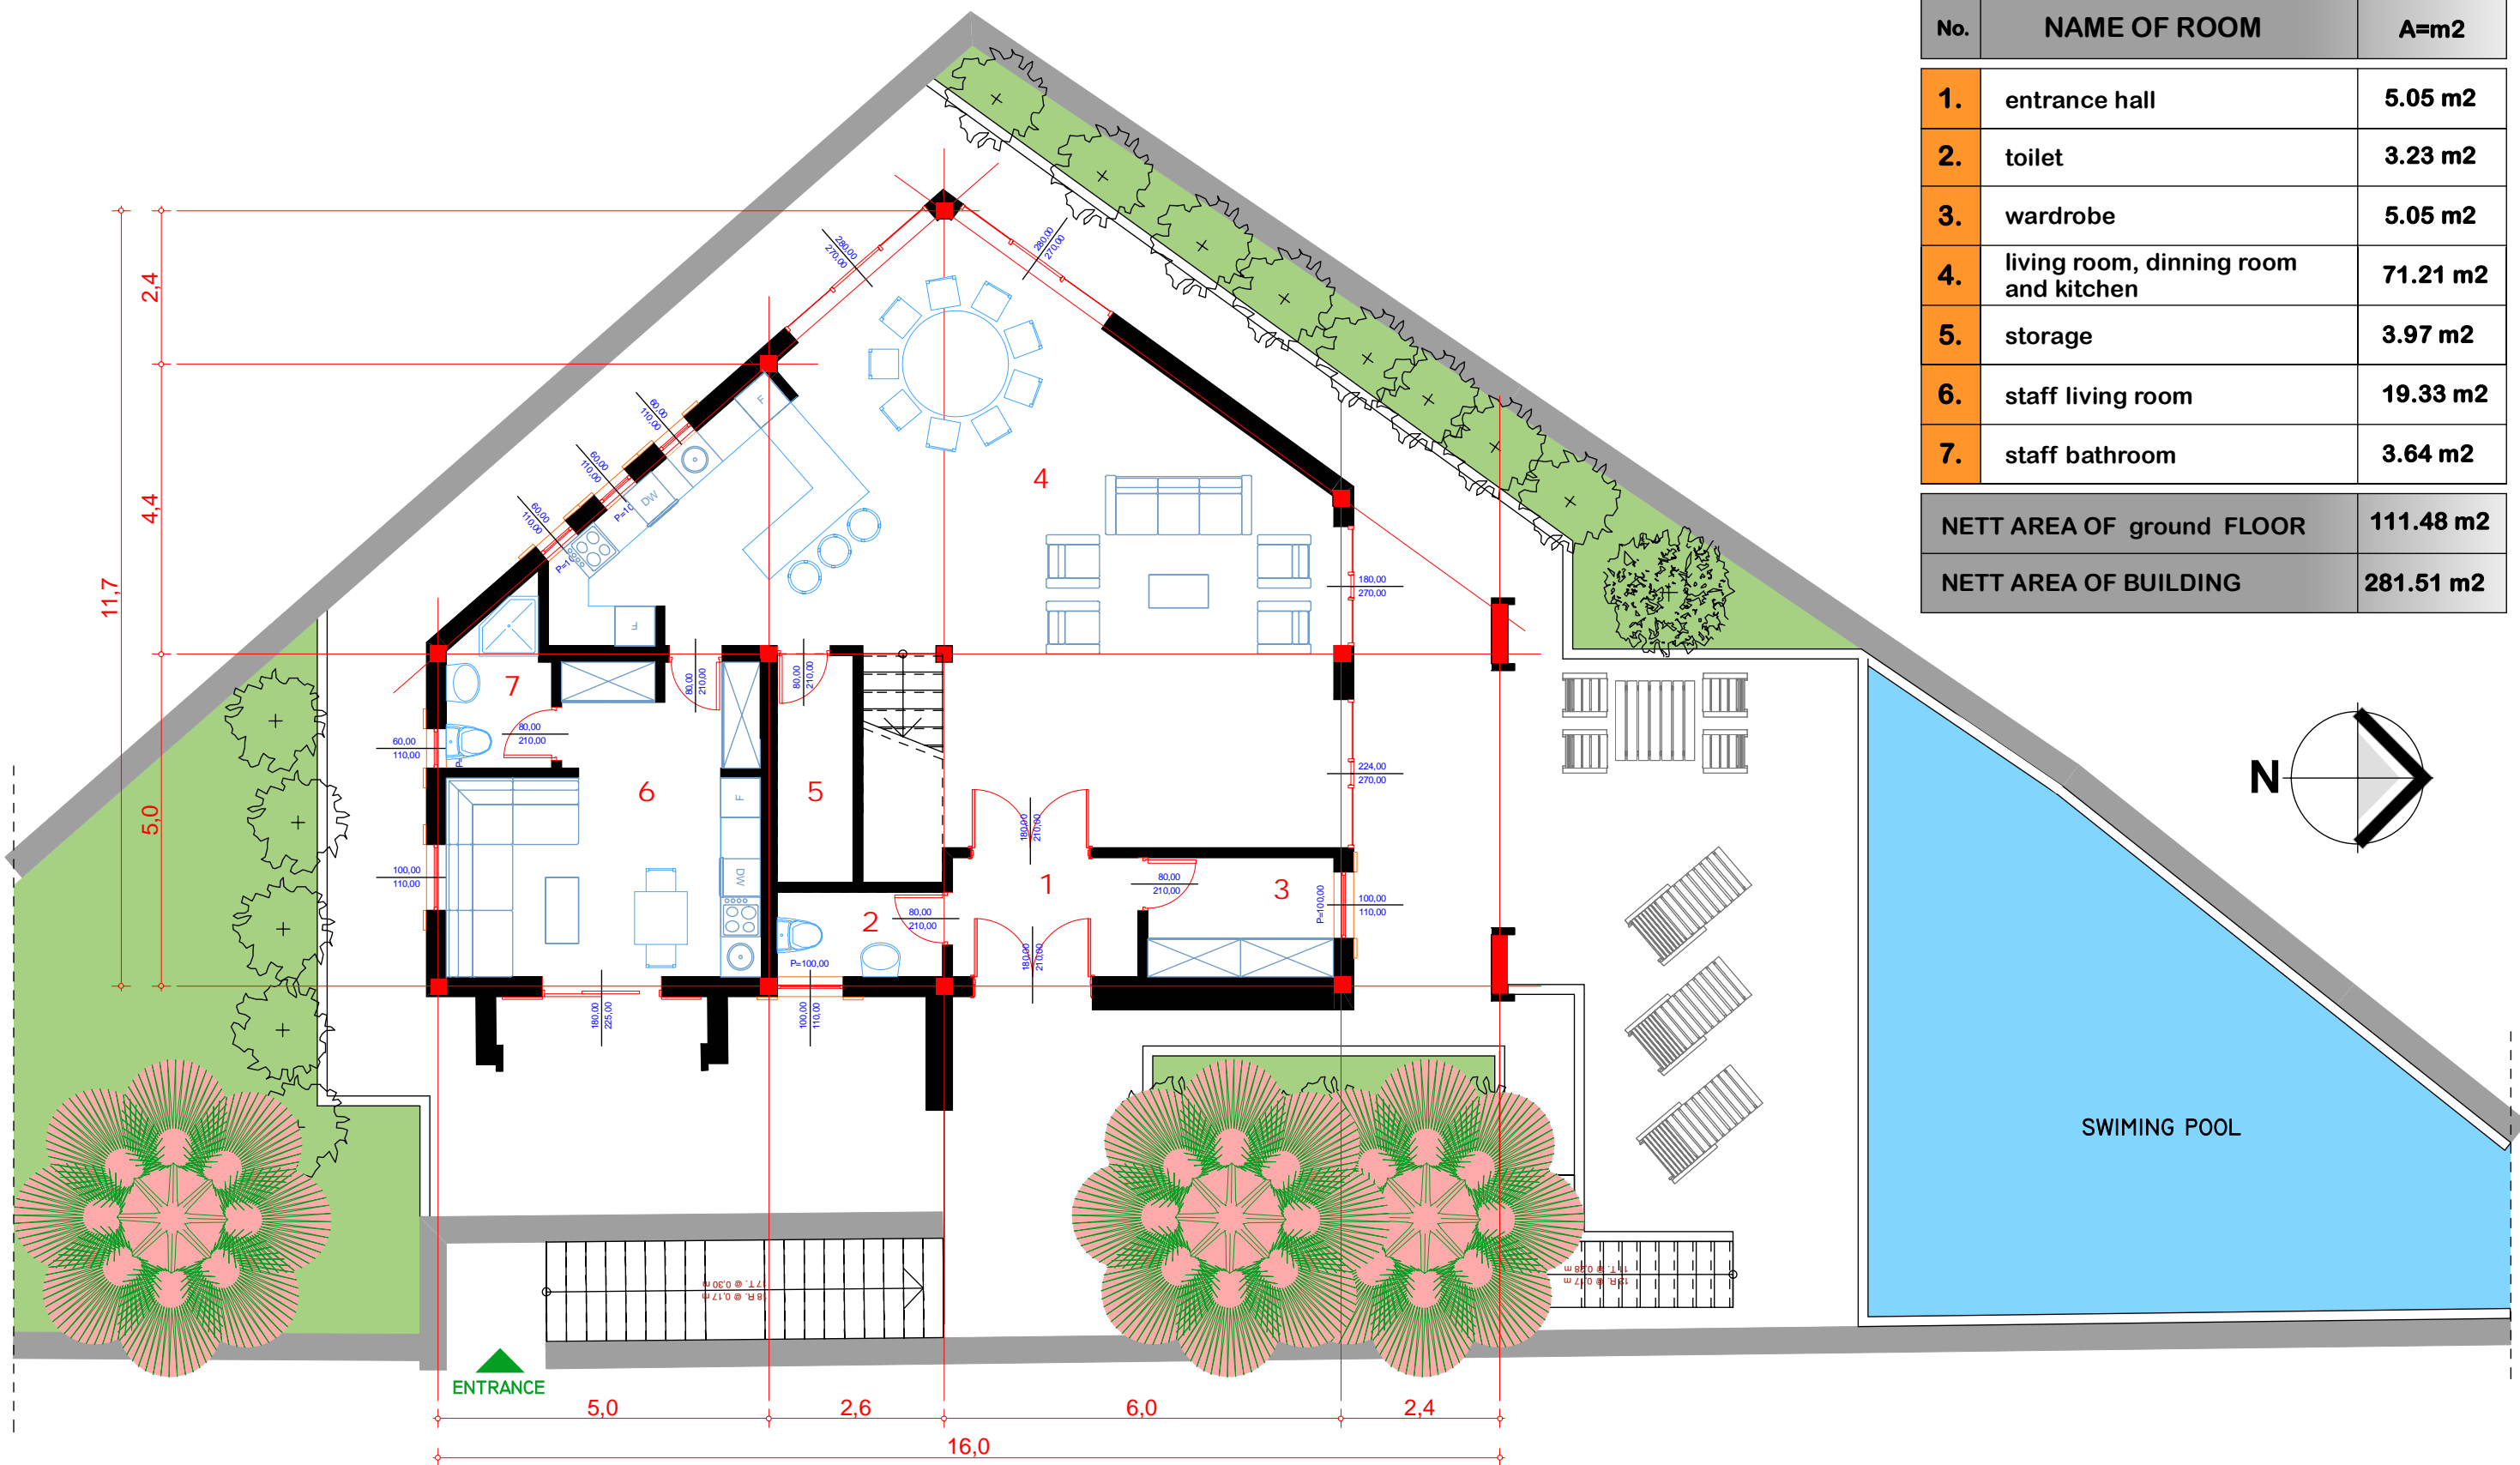

BUILDING 11
GROUND FLOOR PLAN



PLOT AREA 531.23 M²
GROSS AREA OF FLOOR 130.26 M²
GROSS AREA OF BUILDING 440.30 M²

SCALE 1:100

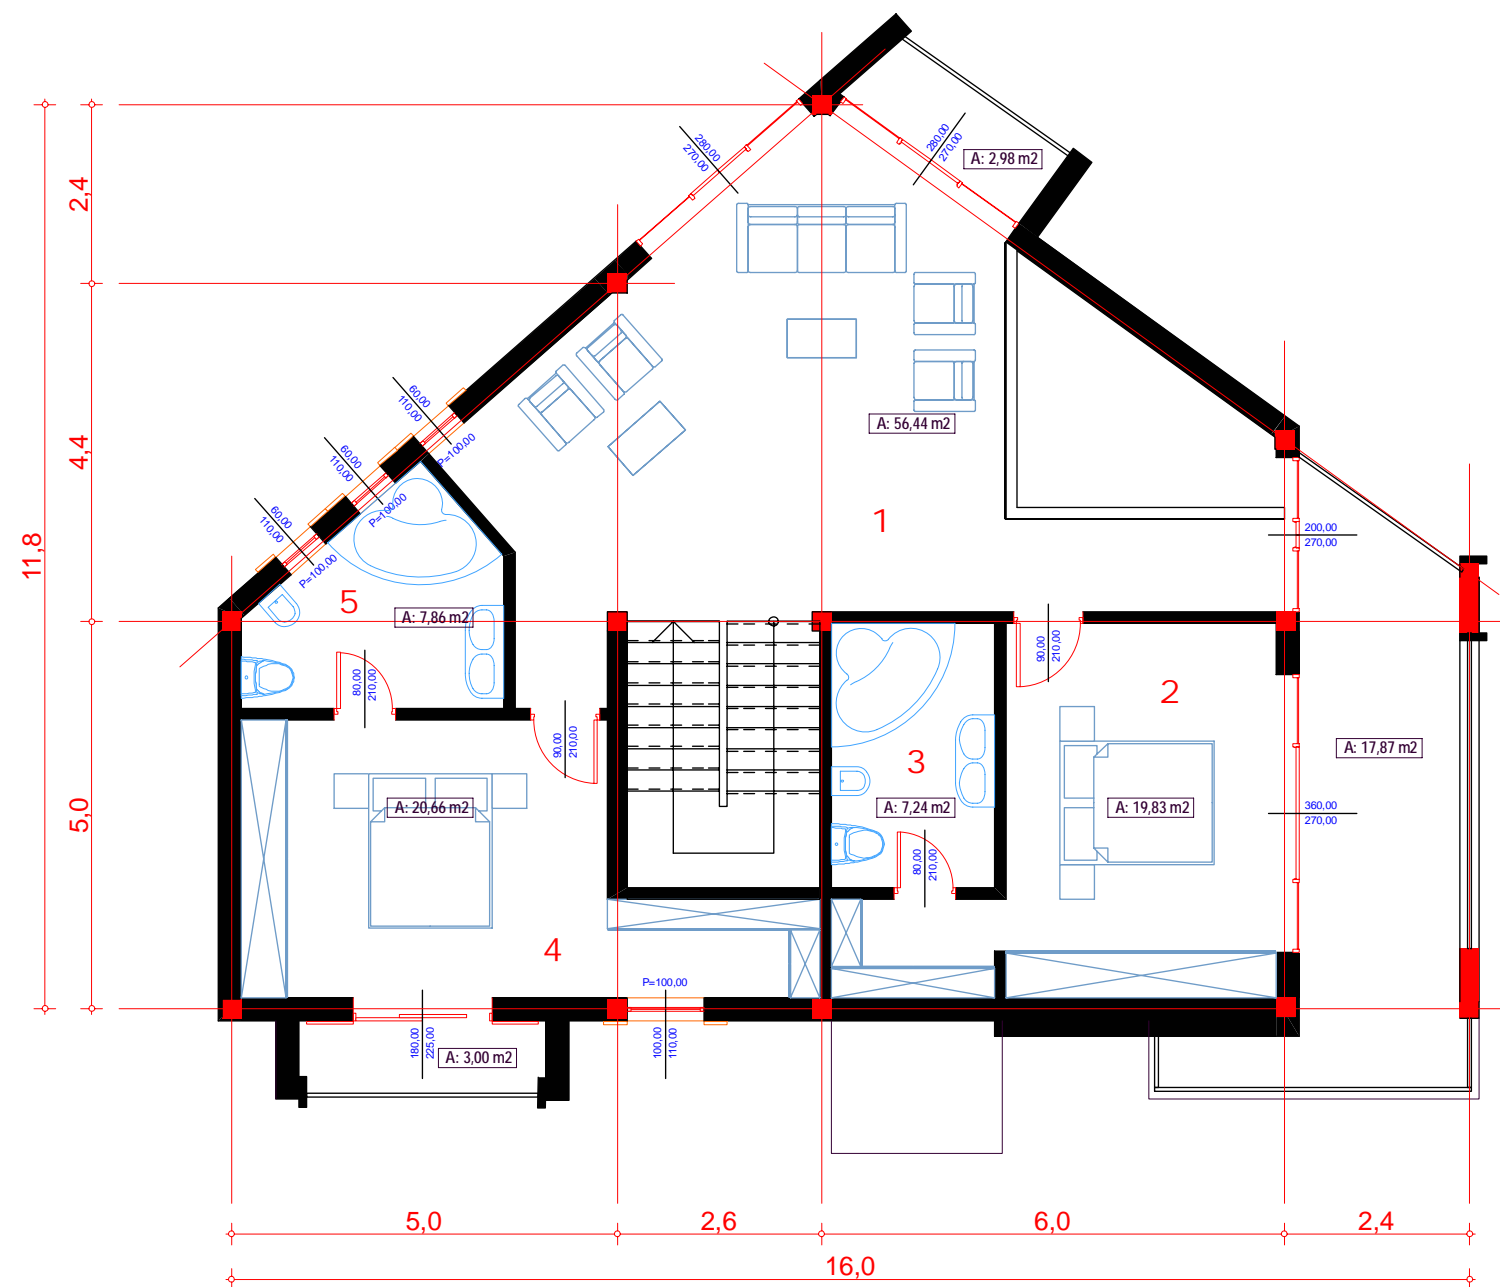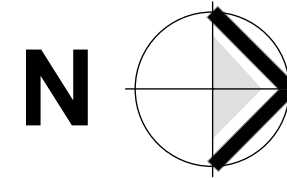

BUILDING B11-01		
No.	NAME OF ROOM	A=m2
1.	studio	56.44 m2
2.	master bedroom	19.83 m2
3.	master bathroom	7.24 m2
4.	bedroom	20.66 m2
5.	bathroom	7.86 m2
NETT AREA OF 1st FLOOR		112.03 m2
NETT AREA OF BUILDING		281.51 m2

SCALE 1:100	BUILDING 11	STUDIO K
	1st FLOOR PLAN	
	PLOT AREA 531.23 M ²	
	GROSS AREA OF FLOOR 158.59 M ² GROSS AREA OF BUILDING 440.30 M ²	

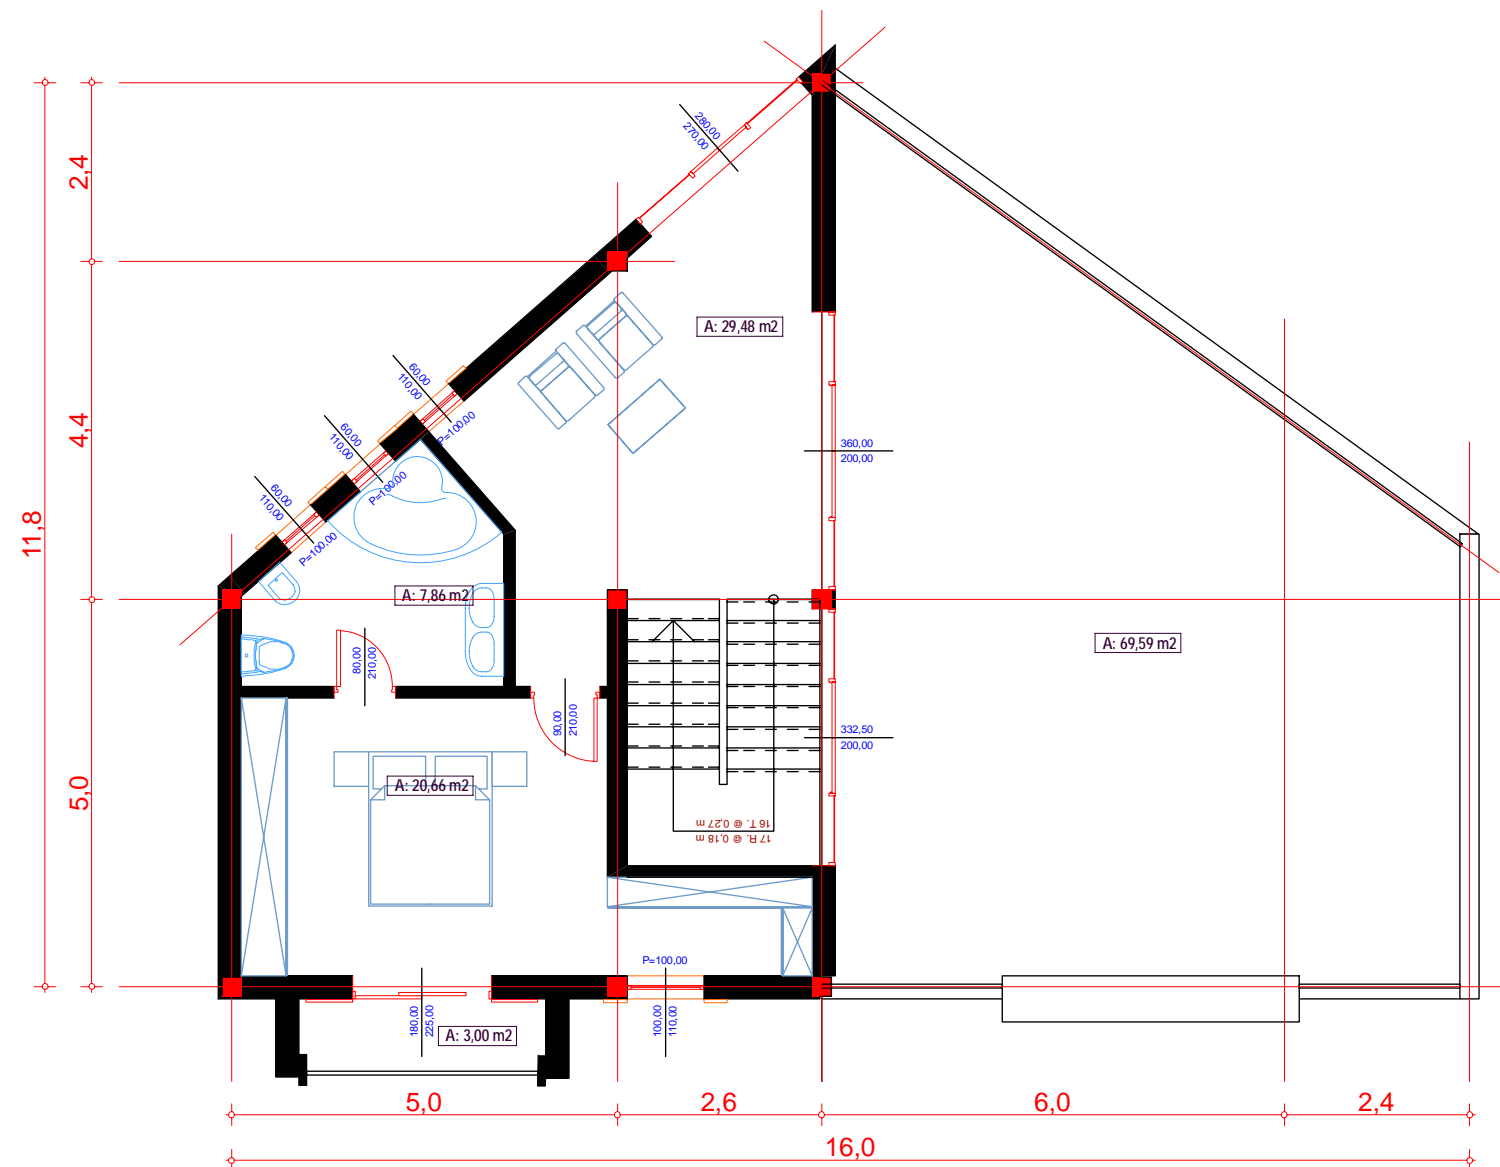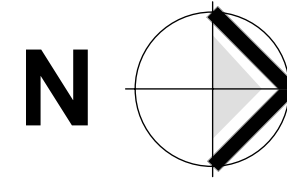

BUILDING B11-01

No.	NAME OF ROOM	A=m2
1.	studio	29.48 m2
2.	master bedroom	20.66 m2
3.	master bathroom	7.86 m2
NETT AREA OF 2nd FLOOR		58.00 m2
NETT AREA OF BUILDING		281.51 m2

BUILDING 11
2ND FLOOR PLAN

PLOT AREA 531.23 M²
GROSS AREA OF FLOOR 151.45 M²
GROSS AREA OF BUILDING 440.30 M²

SCALE 1:100