
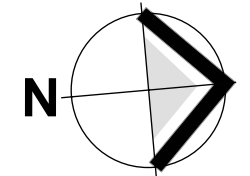


BUILDING B12-01 and B12-02		
No.	NAME OF ROOM	A=m²
1.	entrance hall	4.05 m²
2.	toilet	2.36 m²
3.	kitchen	6.24 m²
4.	living room	42.96 m²
NETT AREA OF VILLA first floor		54.91 m² x2
NETT AREA OF VILLA total		162.20m² x 2

BUILDING 12
 TYPE : MAISONETT VILLA
 GROUND FLOOR PLAN

PLOT AREA 599.05 M²
 GROSS AREA OF FLOOR 127.82 M²
 GROSS AREA OF BUILDING 441.04 M²

SCALE 1:100


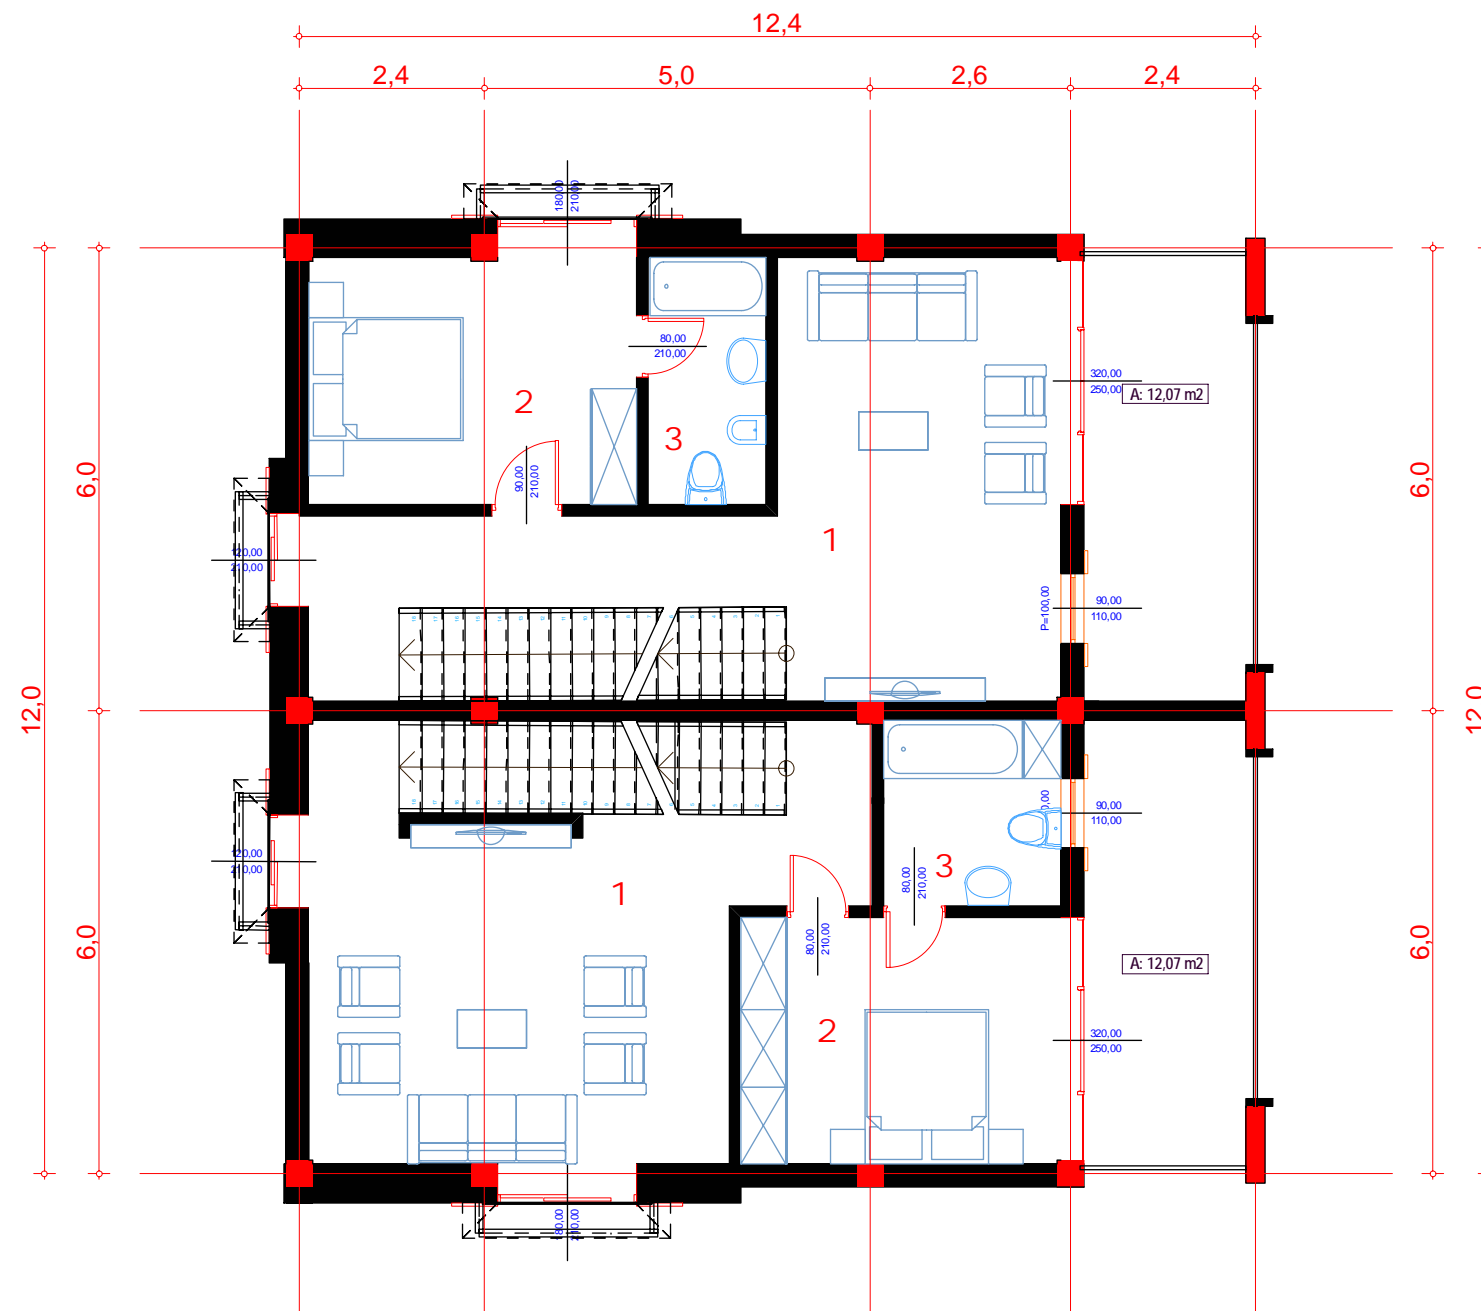


BUILDING B12-01		
No.	NAME OF ROOM	A=m2
1.	studio	35.57 m2
2.	bedroom	13.62 m2
3.	bathroom	4.88 m2
BUILDING B12-02		
No.	NAME OF ROOM	A=m2
1.	studio	35.58 m2
2.	bedroom	13.28 m2
3.	bathroom	5.52 m2
NETT AREA OF VILLA second floor		54.19 m2 x2
NETT AREA OF VILLA total		162.20m2 x 2

SCALE 1:100

BUILDING 12
 TYPE : MAISONETT VILLA
 1ST FLOOR PLAN

PLOT AREA 599.05 M²
 GROSS AREA OF FLOOR 156.61 M²
 GROSS AREA OF BUILDING 441.04 M²

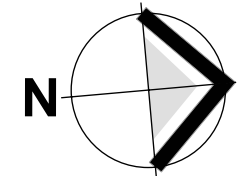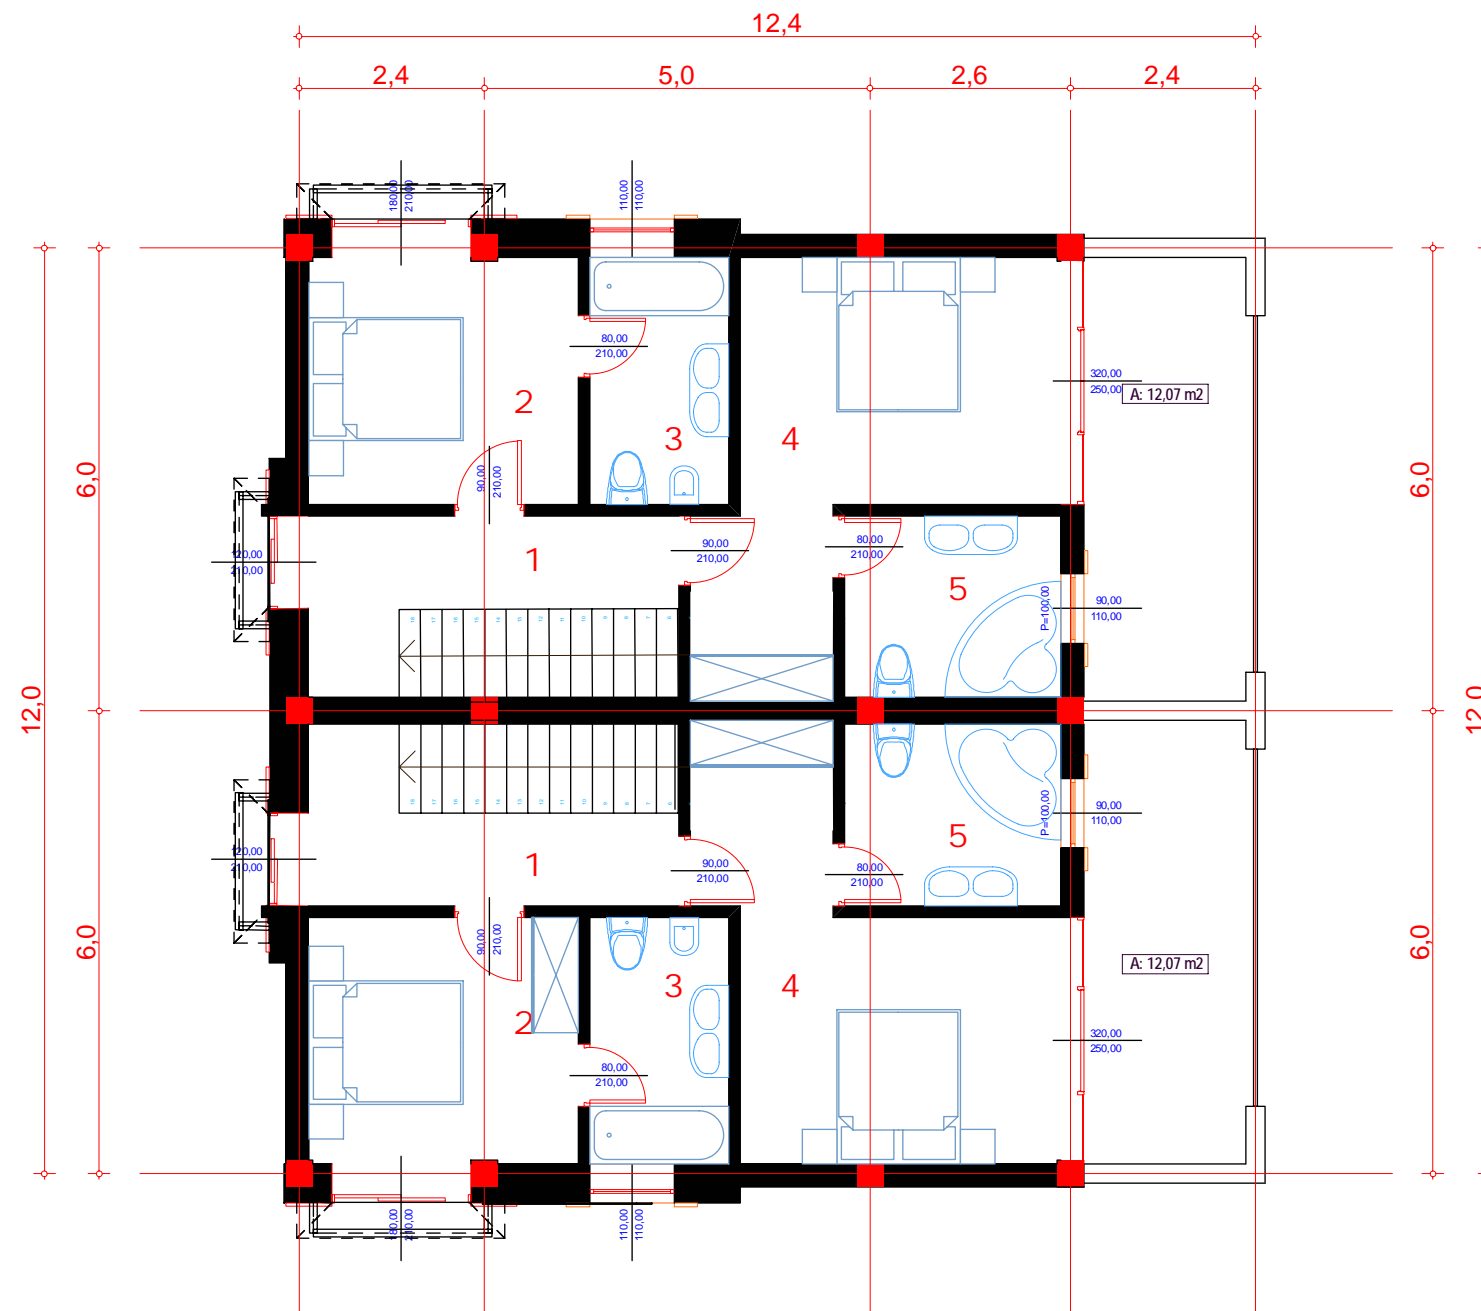

BUILDING B12-01		
No.	NAME OF ROOM	A=m2
1.	coridor with stairs	11.52 m2
2.	bedroom	11.20 m2
3.	bathroom	5.76 m2
4.	master bedroom	17.90 m2
5.	master bathroom	6.72 m2
BUILDING B12-02		
No.	NAME OF ROOM	A=m2
1.	coridor with stairs	11.52 m2
2.	bedroom	11.20 m2
3.	bathroom	5.76 m2
4.	master bedroom	17.90 m2
5.	master bathroom	6.72 m2
NETT AREA OF VILLA third floor		54.19 m2 x2
NETT AREA OF VILLA total		162.20m2 x 2

SCALE 1:100

BUILDING 12
 TYPE : MAISONETT VILLA
 2ND FLOOR PLAN

PLOT AREA 599.05 M²
 GROSS AREA OF FLOOR 156.61 M²
 GROSS AREA OF BUILDING 441.04 M²