


BUILDING B5-03 first level

No.	NAME OF ROOM	A=m2
1.	entrance coridor	3.50 m2
2.	toilet	2.40 m2
3.	living room	47.55 m2
4.	bathroom	4.58 m2
5.	coridor	3.41 m2
6.	bedroom 1	10.85 m2
7.	bedroom 2	15.20 m2
NETT AREA OF APARTMENT level 1		87.49 m2
NETT AREA OF APARTMENT total		177.62 m2


BUILDING B5-04 first level

No.	NAME OF ROOM	A=m2
1.	entrance hall	12.83 m2
2.	toilet	2.40 m2
3.	living room	44.22 m2
4.	kitchen	11.20 m2
5.	storage	3.75 m2
6.	coridor	3.71 m2
7.	bedroom 1	13.15 m2
8.	bathroom 1	4.02 m2
9.	bathroom 2	4.02 m2
10.	bedroom 2	14.97 m2
NETT AREA OF APARTMENT level 1		114.27 m2
NETT AREA OF APARTMENT total		205.16 m2
10.	staircase	22.56 m2

NETT AREA OF FLOOR	224.32 m2
NETT AREA OF BUILDING	631.84 m2

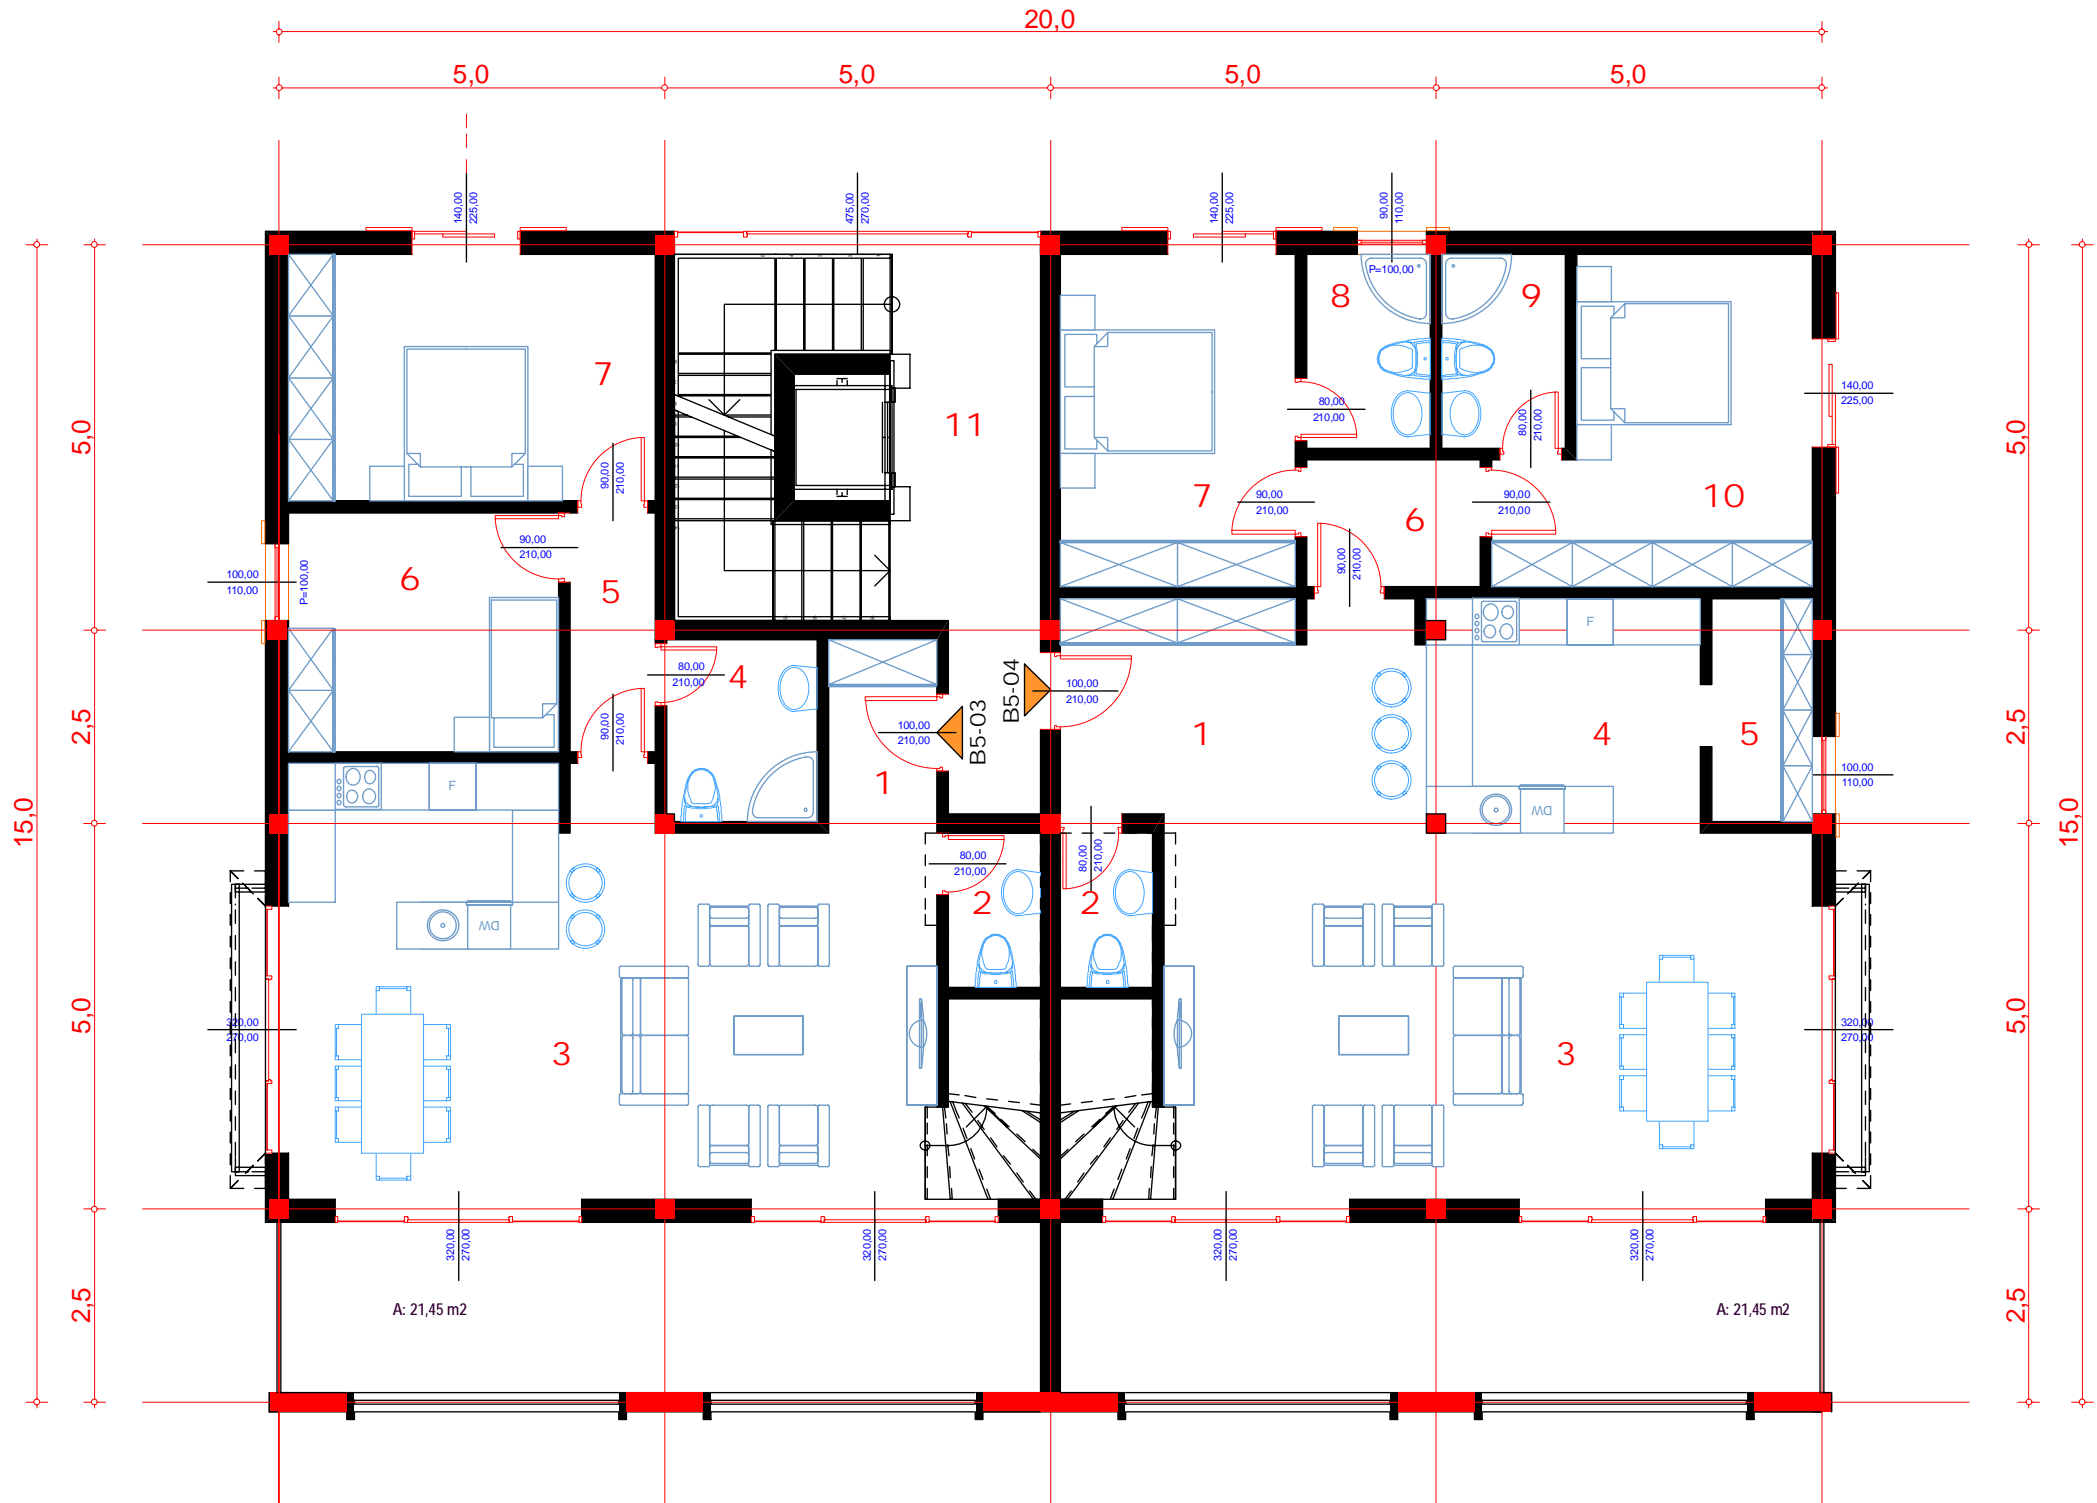

SCALE 1:100	BUILDING 5	STUD K
	1ST FLOOR PLAN	
	PLOT AREA 700.69 M ²	
	GROSS AREA OF FLOOR 311.11 M ² GROSS AREA OF BUILDING 883.22 M ²	

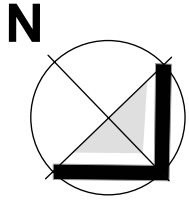


BUILDING B5-03 second level

No.	NAME OF ROOM	A=m2
1.	interior stairs	6.42 m2
2.	studio	18.99 m2
3.	bathroom	7.88 m2
4.	bedroom	23.58 m2
5.	master bedroom	19.00 m2
6.	wardrobe	5.32 m2
7.	master bathroom	8.94 m2
NETT AREA OF APARTMENT level 2		90.13 m2
NETT AREA OF APARTMENT total		177.62 m2

BUILDING B5-04 second level

No.	NAME OF ROOM	A=m2
1.	interior stairs	6.42 m2
2.	studio	48.68 m2
3.	toilet	2.53 m2
4.	master bedroom	19.00 m2
5.	wardrobe	5.32 m2
6.	master bathroom	8.94 m2
NETT AREA OF APARTMENT level 2		90.89 m2
NETT AREA OF APARTMENT total		205.16 m2

NETT AREA OF FLOOR	181.02 m2
NETT AREA OF BUILDING	631.84 m2

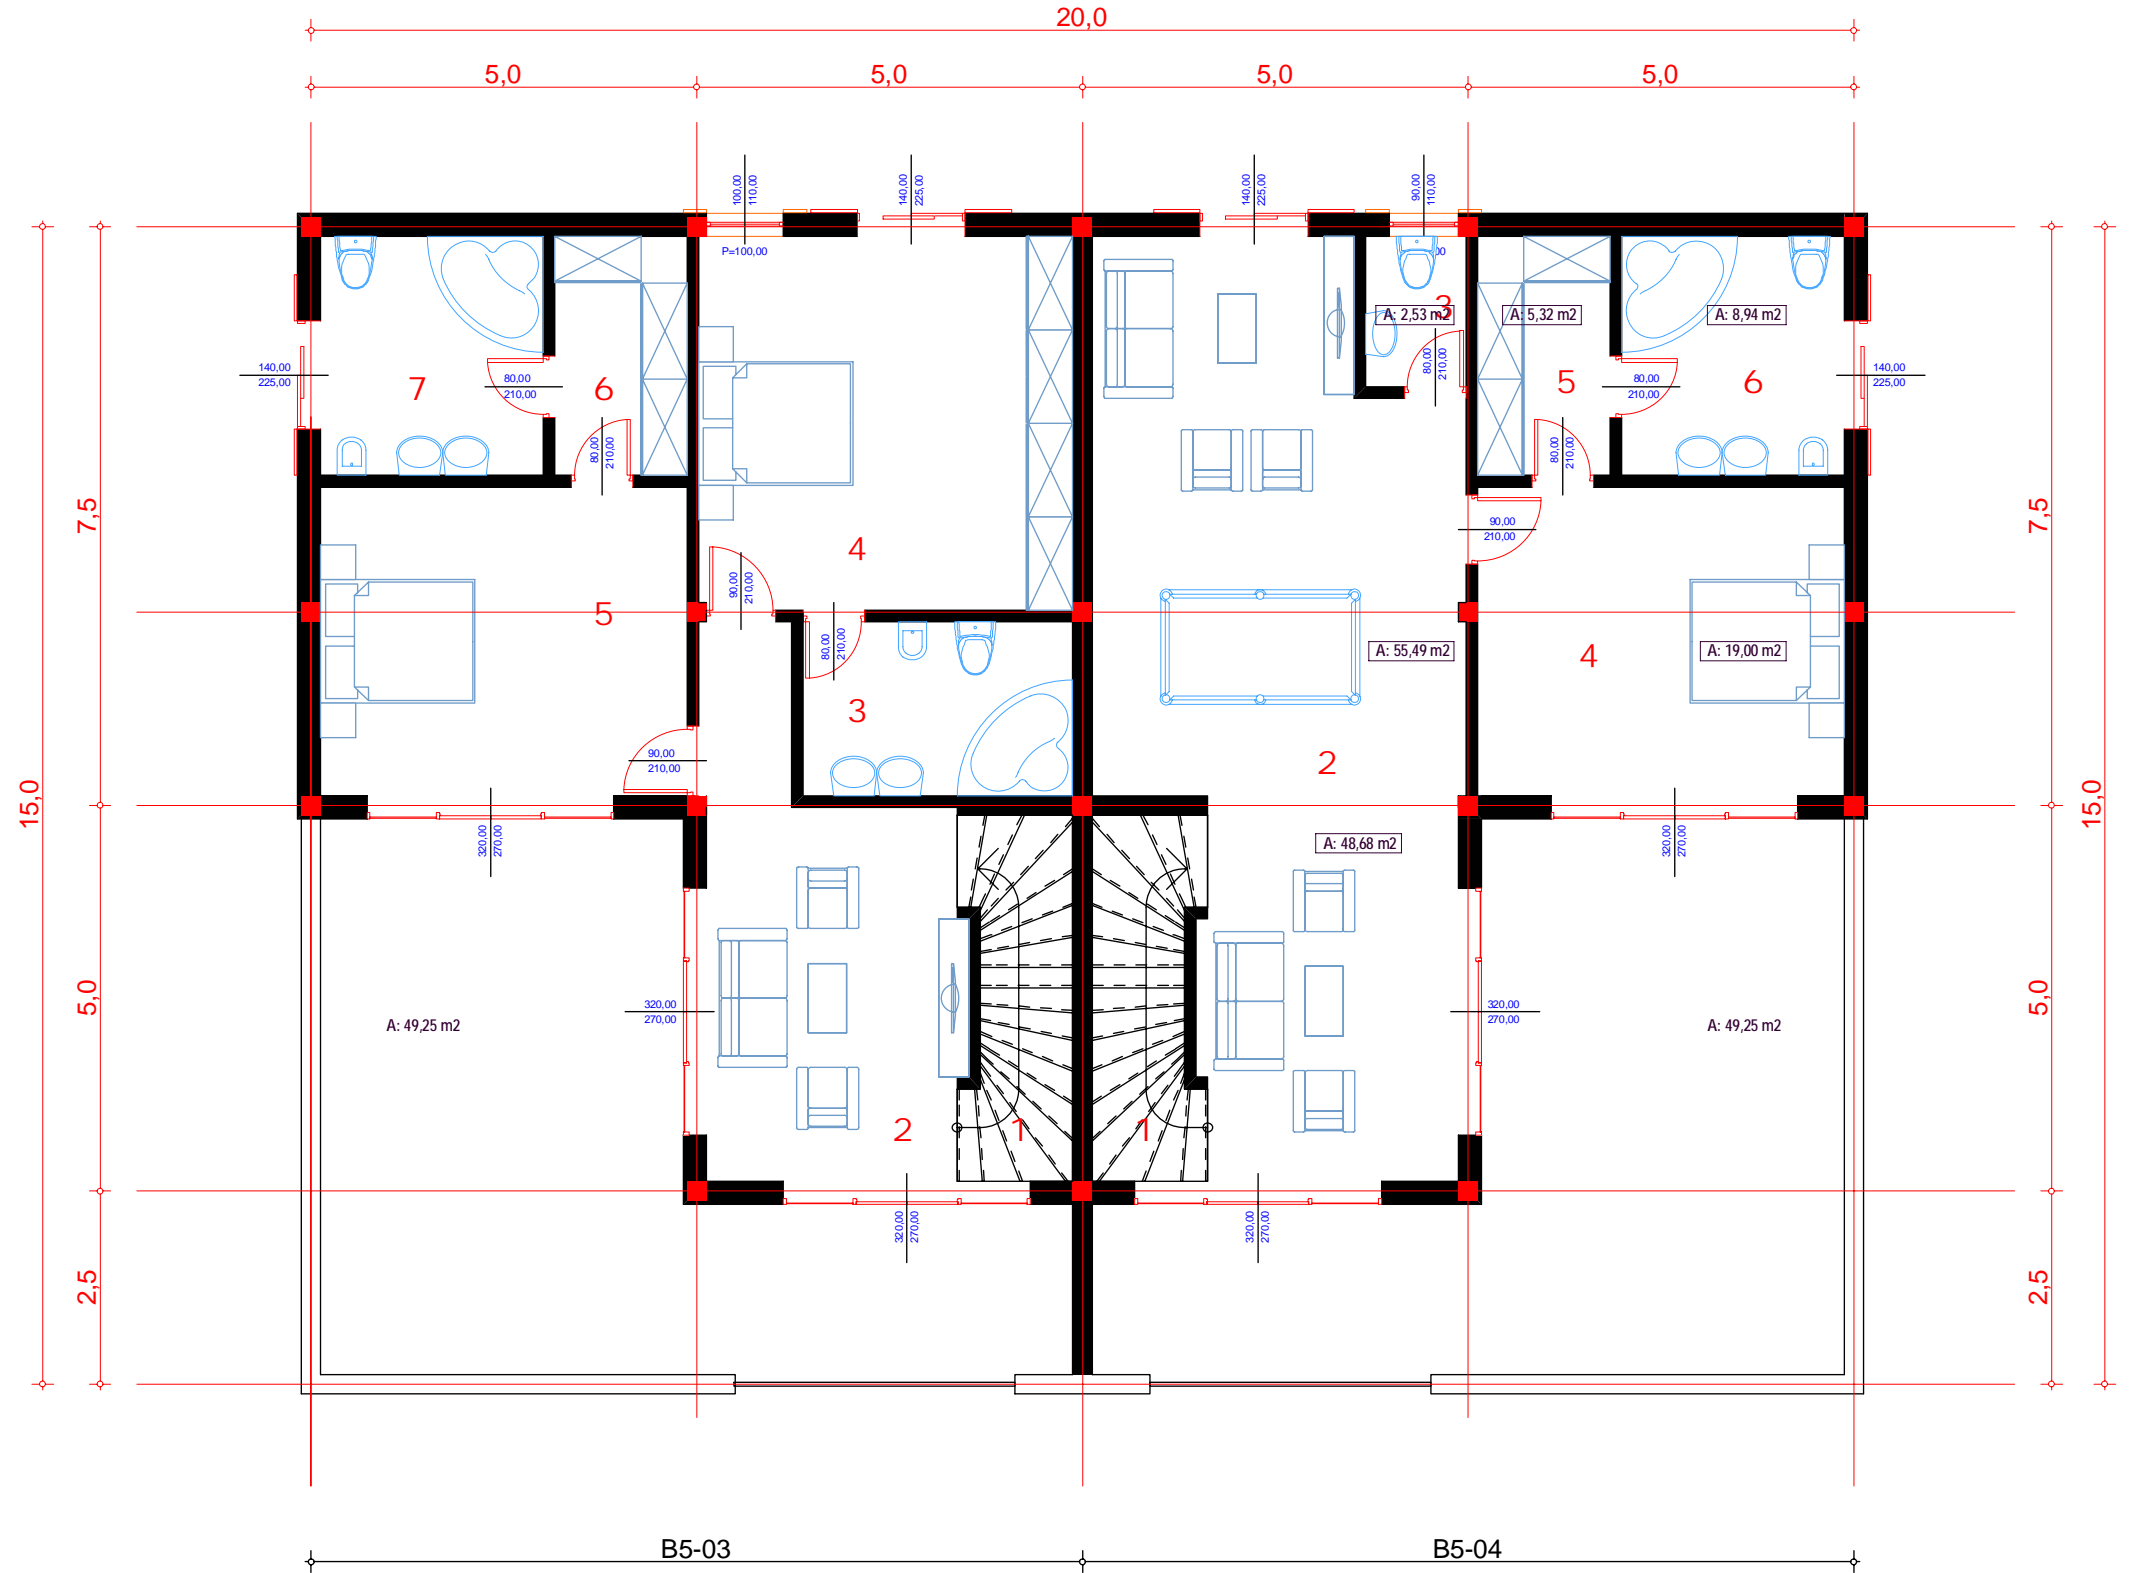

SCALE 1:100	BUILDING 5	STUD K
	2ND FLOOR PLAN	
	PLOT AREA 700.69 M ²	
	GROSS AREA OF FLOOR 311.11 M ² GROSS AREA OF BUILDING 883.22 M ²	