

B20-01		
No.	NAME OF ROOM	A=m2
1.	living room	27.84 m2
2.	dining room	11.01 m2
3.	kitchen	10.91 m2
4.	storage	1.84 m2
5.	toilet	3.52 m2

NETT AREA OF APARTMENT first level	55.12 m2
---	-----------------


B20-02,-03,-04,-05,-06,-07,-08		
No.	NAME OF ROOM	A=m2
1.	entrance coridor	4.13 m2
2.	living room	15.36 m2
3.	dining room	9.35 m2
4.	coridor	1.63 m2
5.	toilet	2.26 m2
6.	kitchen	4.60 m2
7.	master bedroom	12.50 m2
8.	master bathroom	4.22 m2



NETT AREA OF APARTMENT	54.05 m2
-------------------------------	-----------------

NETT AREA OF FLOOR	433.47 m2
NETT AREA OF BUILDING	2064.85 m2

BUILDING 20
TYPE : APARTMENTS
GROUND FLOOR PLAN

PLOT AREA 1536.82 M²
GROSS AREA OF FLOOR 500.42 M²
GROSS AREA OF BUILDING 3065.36 M²



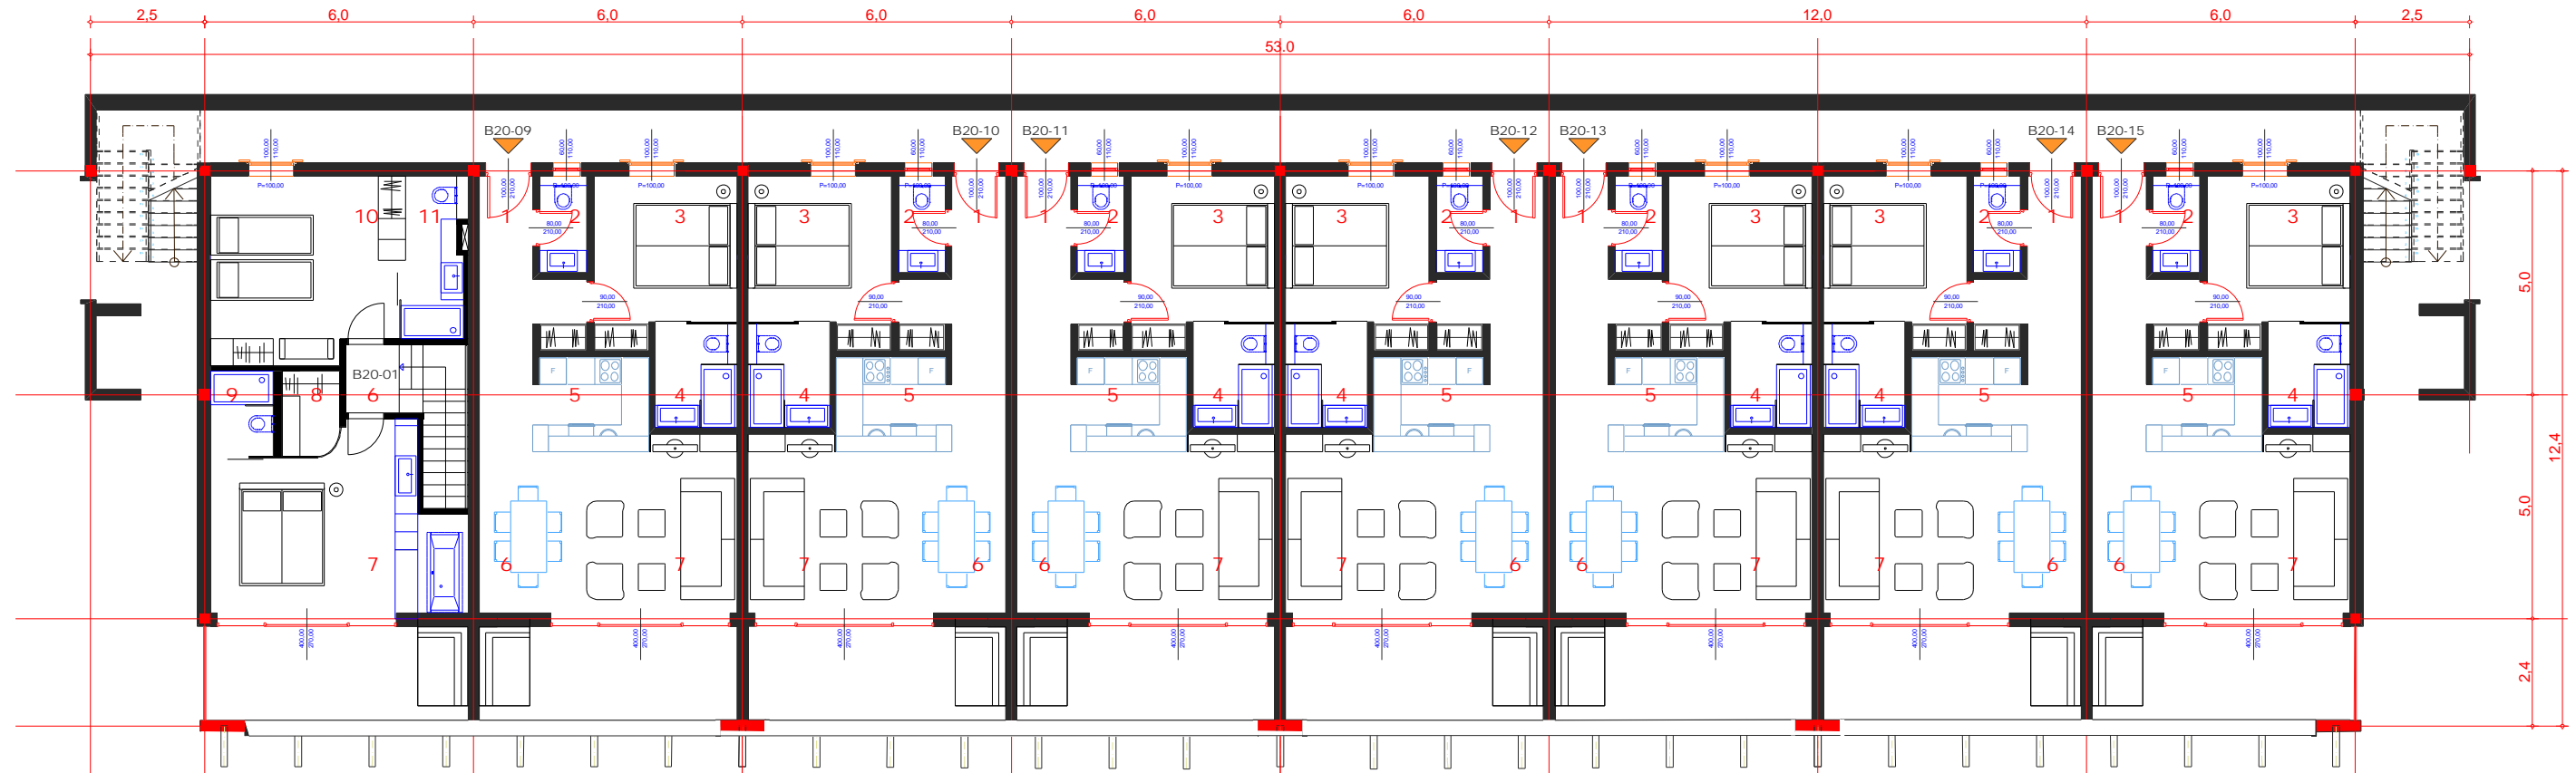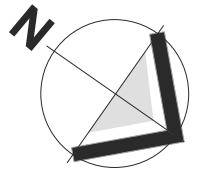

B20-01		
No.	NAME OF ROOM	A=m2
6.	coridor with staircase	6.31 m2
7.	master bedroom	20.08 m2
8.	wardrobe	2.38 m2
9.	master bathroom	2.66 m2
10.	bedroom	17.35 m2
11.	bathroom	4.13 m2

NETT AREA OF APARTMENT second level 52.91 m2

B20-09,-10,-11,-12,-13,-14,-15		
No.	NAME OF ROOM	A=m2
1.	entrance coridor	6.51 m2
2.	toilet	2.26 m2
3.	master bedroom	11.20 m2
4.	master bathroom	4.22 m2
5.	kitchen	8.03 m2
6.	dining room	6.65 m2
7.	living room	14.80 m2



NETT AREA OF APARTMENT 53.67 m2

NETT AREA OF FLOOR	428.60 m2
NETT AREA OF BUILDING	2064.85 m2

SCALE 1:150

BUILDING 20
TYPE : APARTMENTS
1st FLOOR PLAN

PLOT AREA 1536.82 M²
GROSS AREA OF FLOOR 654.06 M²
GROSS AREA OF BUILDING 3065.36 M²

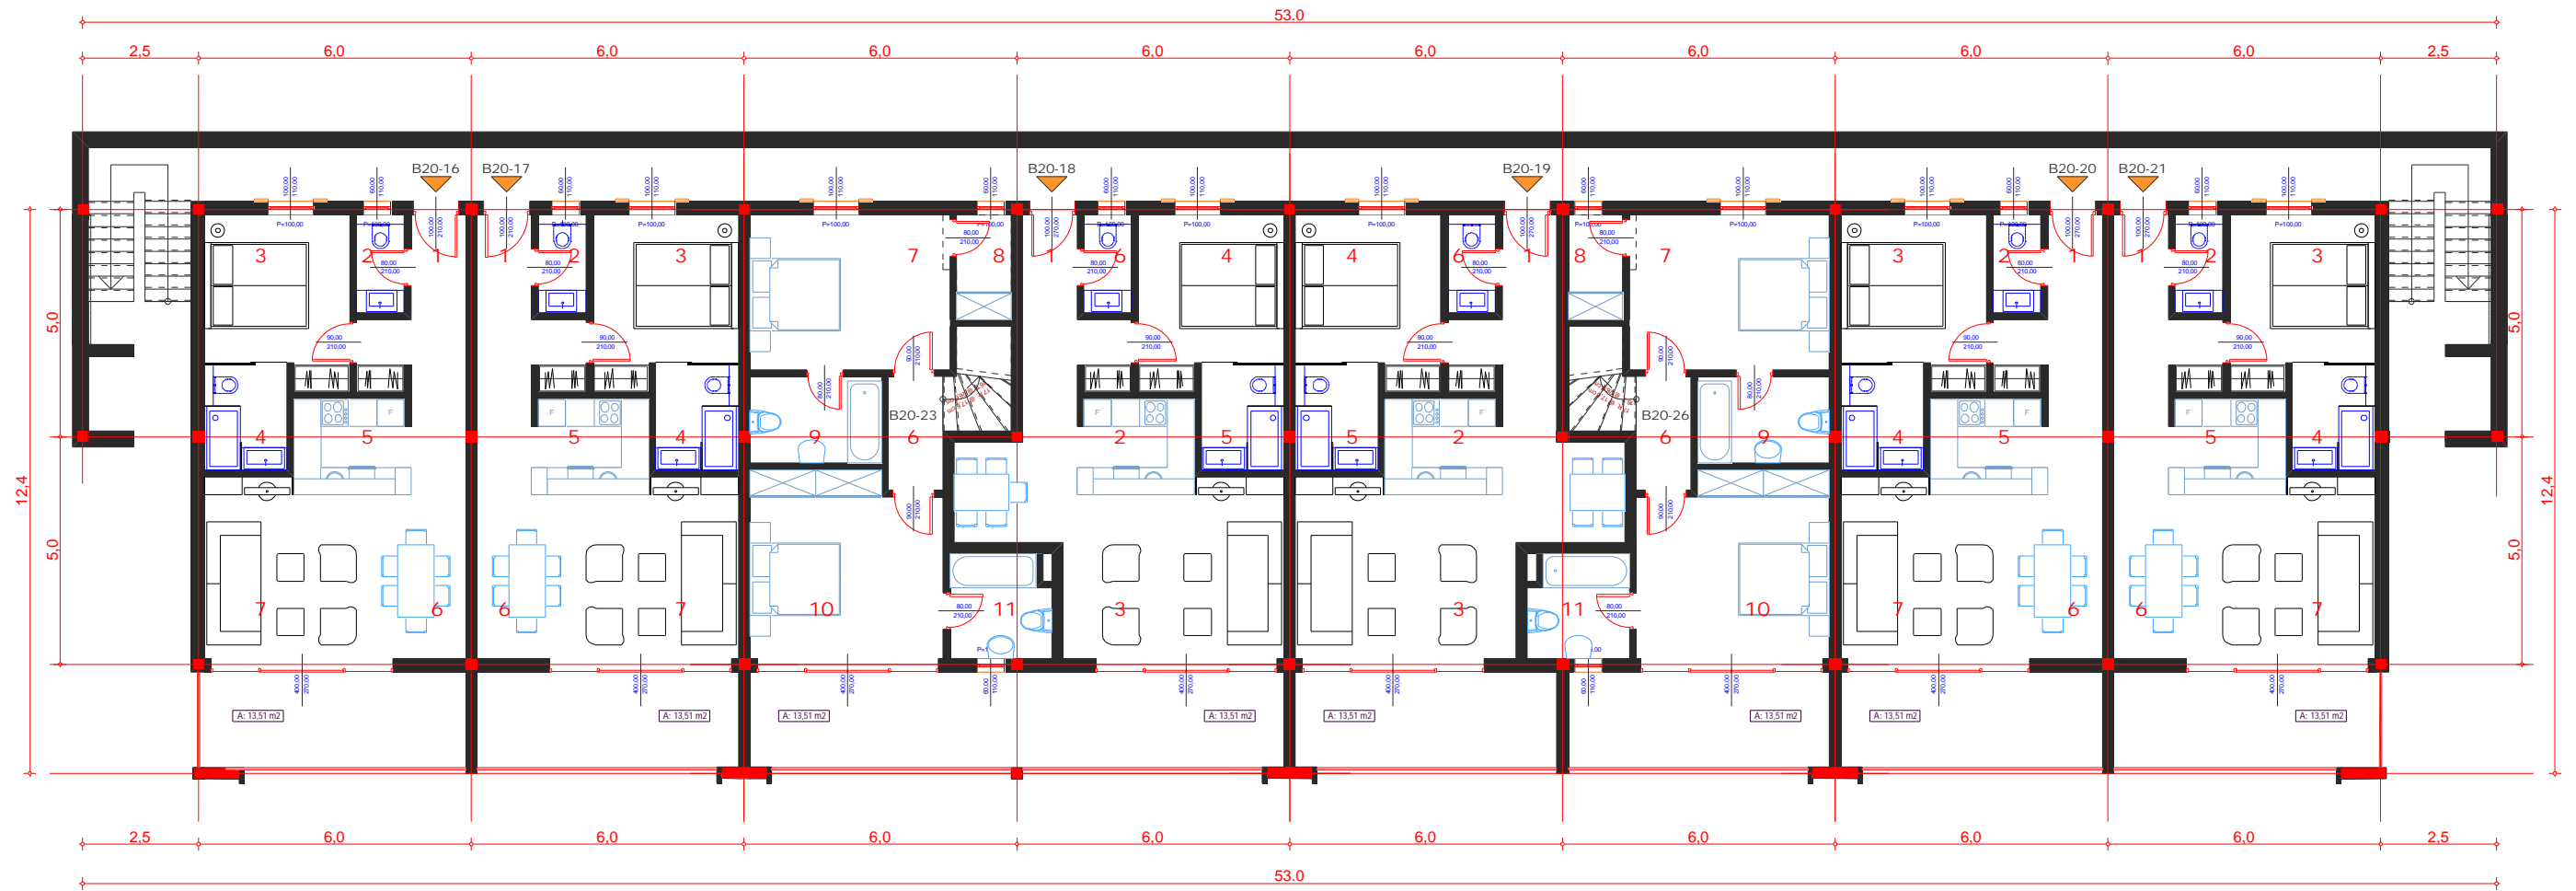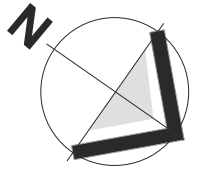

B20-16,-17,-20,-21

No.	NAME OF ROOM	A=m2
1.	entrance coridor	6.51 m2
2.	toilet	2.26 m2
3.	master bedroom	11.20 m2
4.	master bathroom	4.22 m2
5.	kitchen	8.03 m2
6.	dining room	6.65 m2
7.	living room	14.80 m2

NETT AREA OF APARTMENT	53.67 m2
------------------------	----------

B20-23,-26

No.	NAME OF ROOM	A=m2
6.	coridor	6.12 m2
7.	bedroom	14.96 m2
8.	wardrobe	2.76 m2
9.	bathroom	5.51 m2
10.	master bedroom	16.83 m2
11.	master bathroom	4.91 m2

NETT AREA OF APARTMENT first level	51.09 m2
------------------------------------	----------

B20-18,-19

No.	NAME OF ROOM	A=m2
1.	entrance coridor	7.41 m2
2.	kitchen	5.33 m2
3.	living room	24.27 m2
4.	bedroom	11.20 m2
5.	bathroom	4.22 m2
6.	toilet	2.26 m2



NETT AREA OF APARTMENT	54.69 m2
------------------------	----------

NETT AREA OF FLOOR	426.24 m2
NETT AREA OF BUILDING	2064.85 m2

SCALE 1:150

BUILDING 20
TYPE : APARTMENTS
2nd FLOOR PLAN

PLOT AREA 1536.82 M²
GROSS AREA OF FLOOR 654.06 M²
GROSS AREA OF BUILDING 3065.36 M²

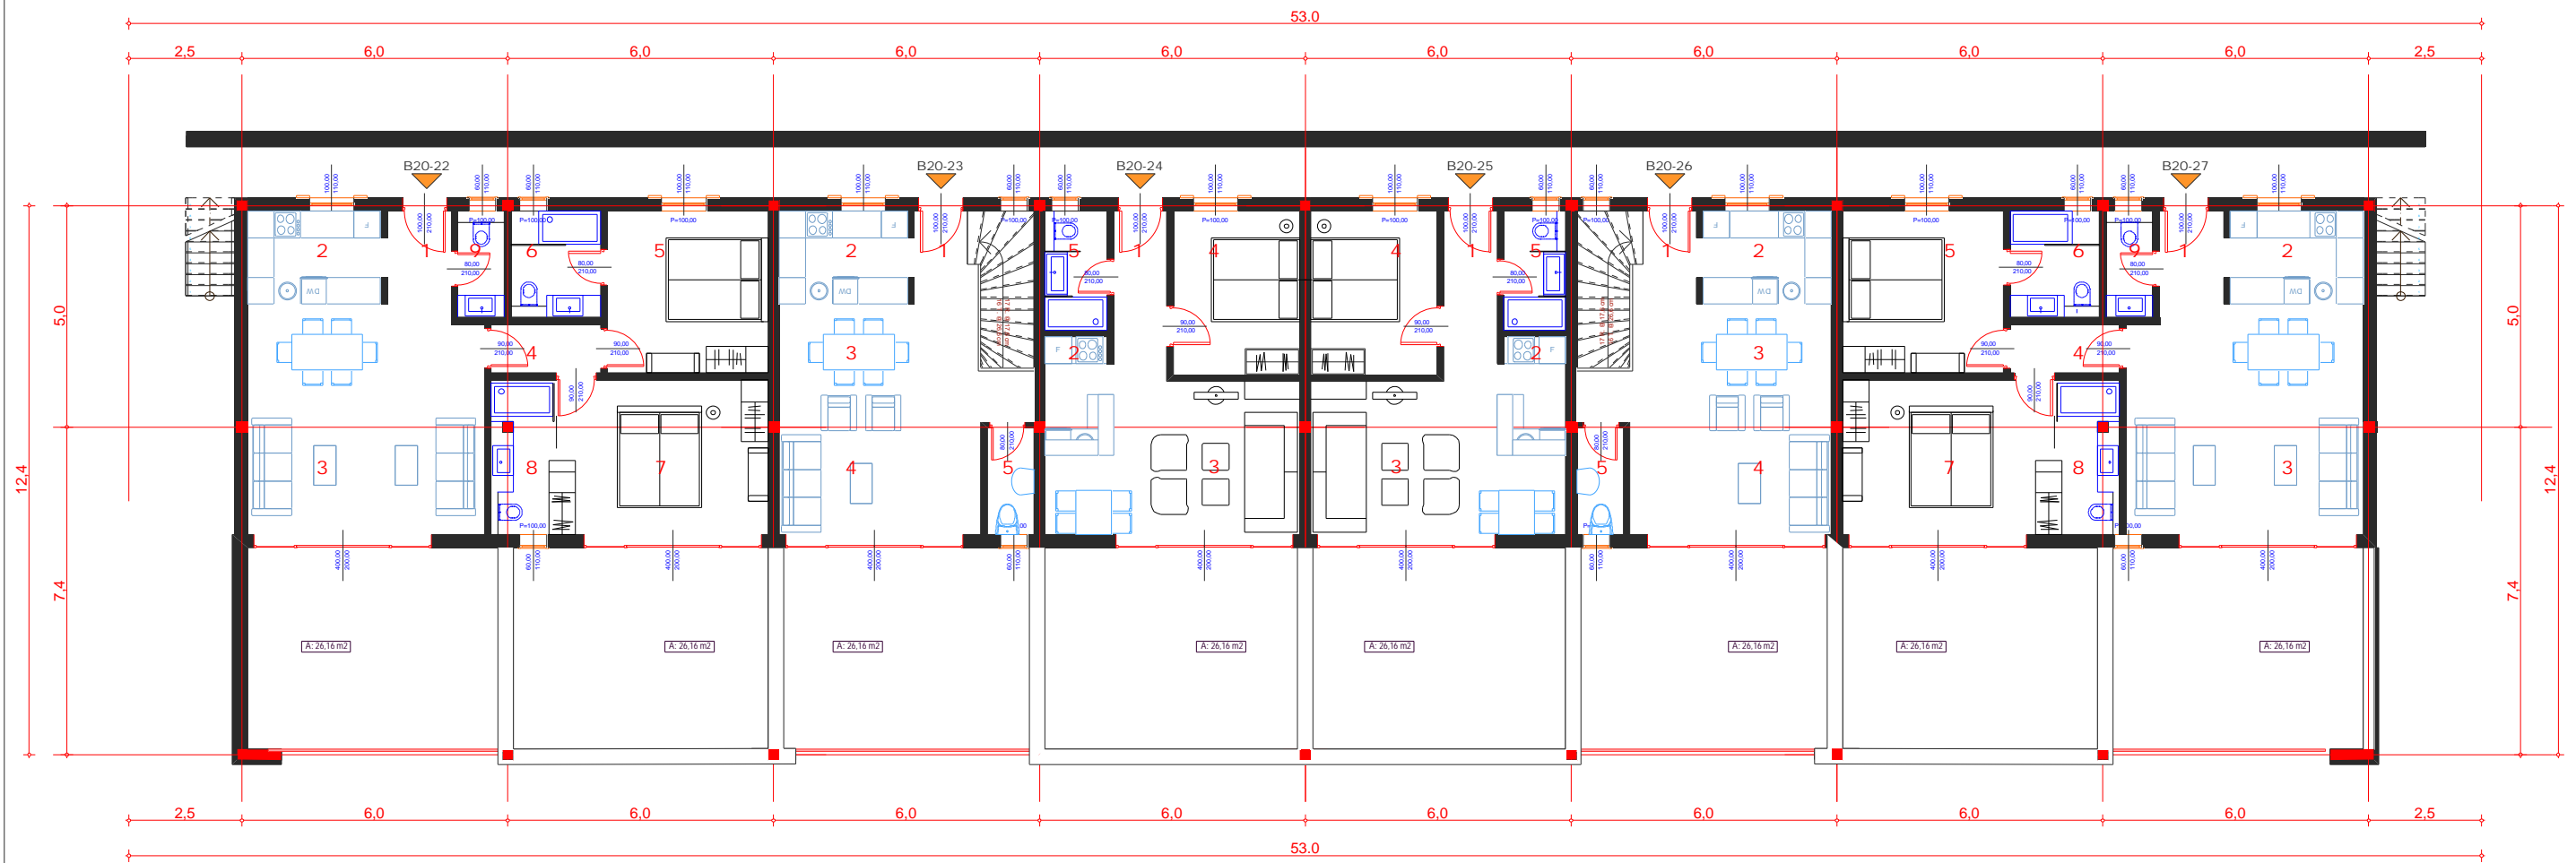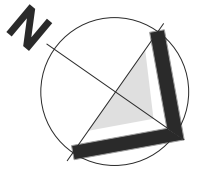

B20-22,-27

No.	NAME OF ROOM	A=m2
1.	entrance coridor	3.04 m2
2.	kitchen	6.30 m2
3.	living room	27.48 m2
4.	coridor	2.72 m2
5.	bedroom	13.25 m2
6.	bathroom	4.85 m2
7.	master bedroom	17.11 m2
8.	master bathroom	4.73 m2
9.	toilet	2.52 m2
NETT AREA OF APARTMENT		82.00 m2

B20-23,-26

No.	NAME OF ROOM	A=m2
1.	entrance coridor	8.85 m2
2.	kitchen	6.09 m2
3.	dining room	9.34 m2
4.	living room	14.32 m2
5.	toilet	2.52 m2
NETT AREA OF APARTMENT <small>second level</small>		41.12 m2

B20-24,-25

No.	NAME OF ROOM	A=m2
1.	entrance coridor	4.62 m2
2.	kitchen	4.06 m2
3.	living room	17.25 m2
4.	bedroom	10.55 m2
5.	bathroom	3.80 m2
NETT AREA OF APARTMENT		40.28 m2

NETT AREA OF FLOOR	326.98 m2
NETT AREA OF BUILDING	2064.85 m2

BUILDING 20
TYPE : APARTMENTS
3rd FLOOR PLAN

PLOT AREA 1536.82 M²
GROSS AREA OF FLOOR 720.67 M²
GROSS AREA OF BUILDING 3065.36 M²

