
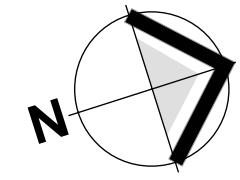


ENTRANCE


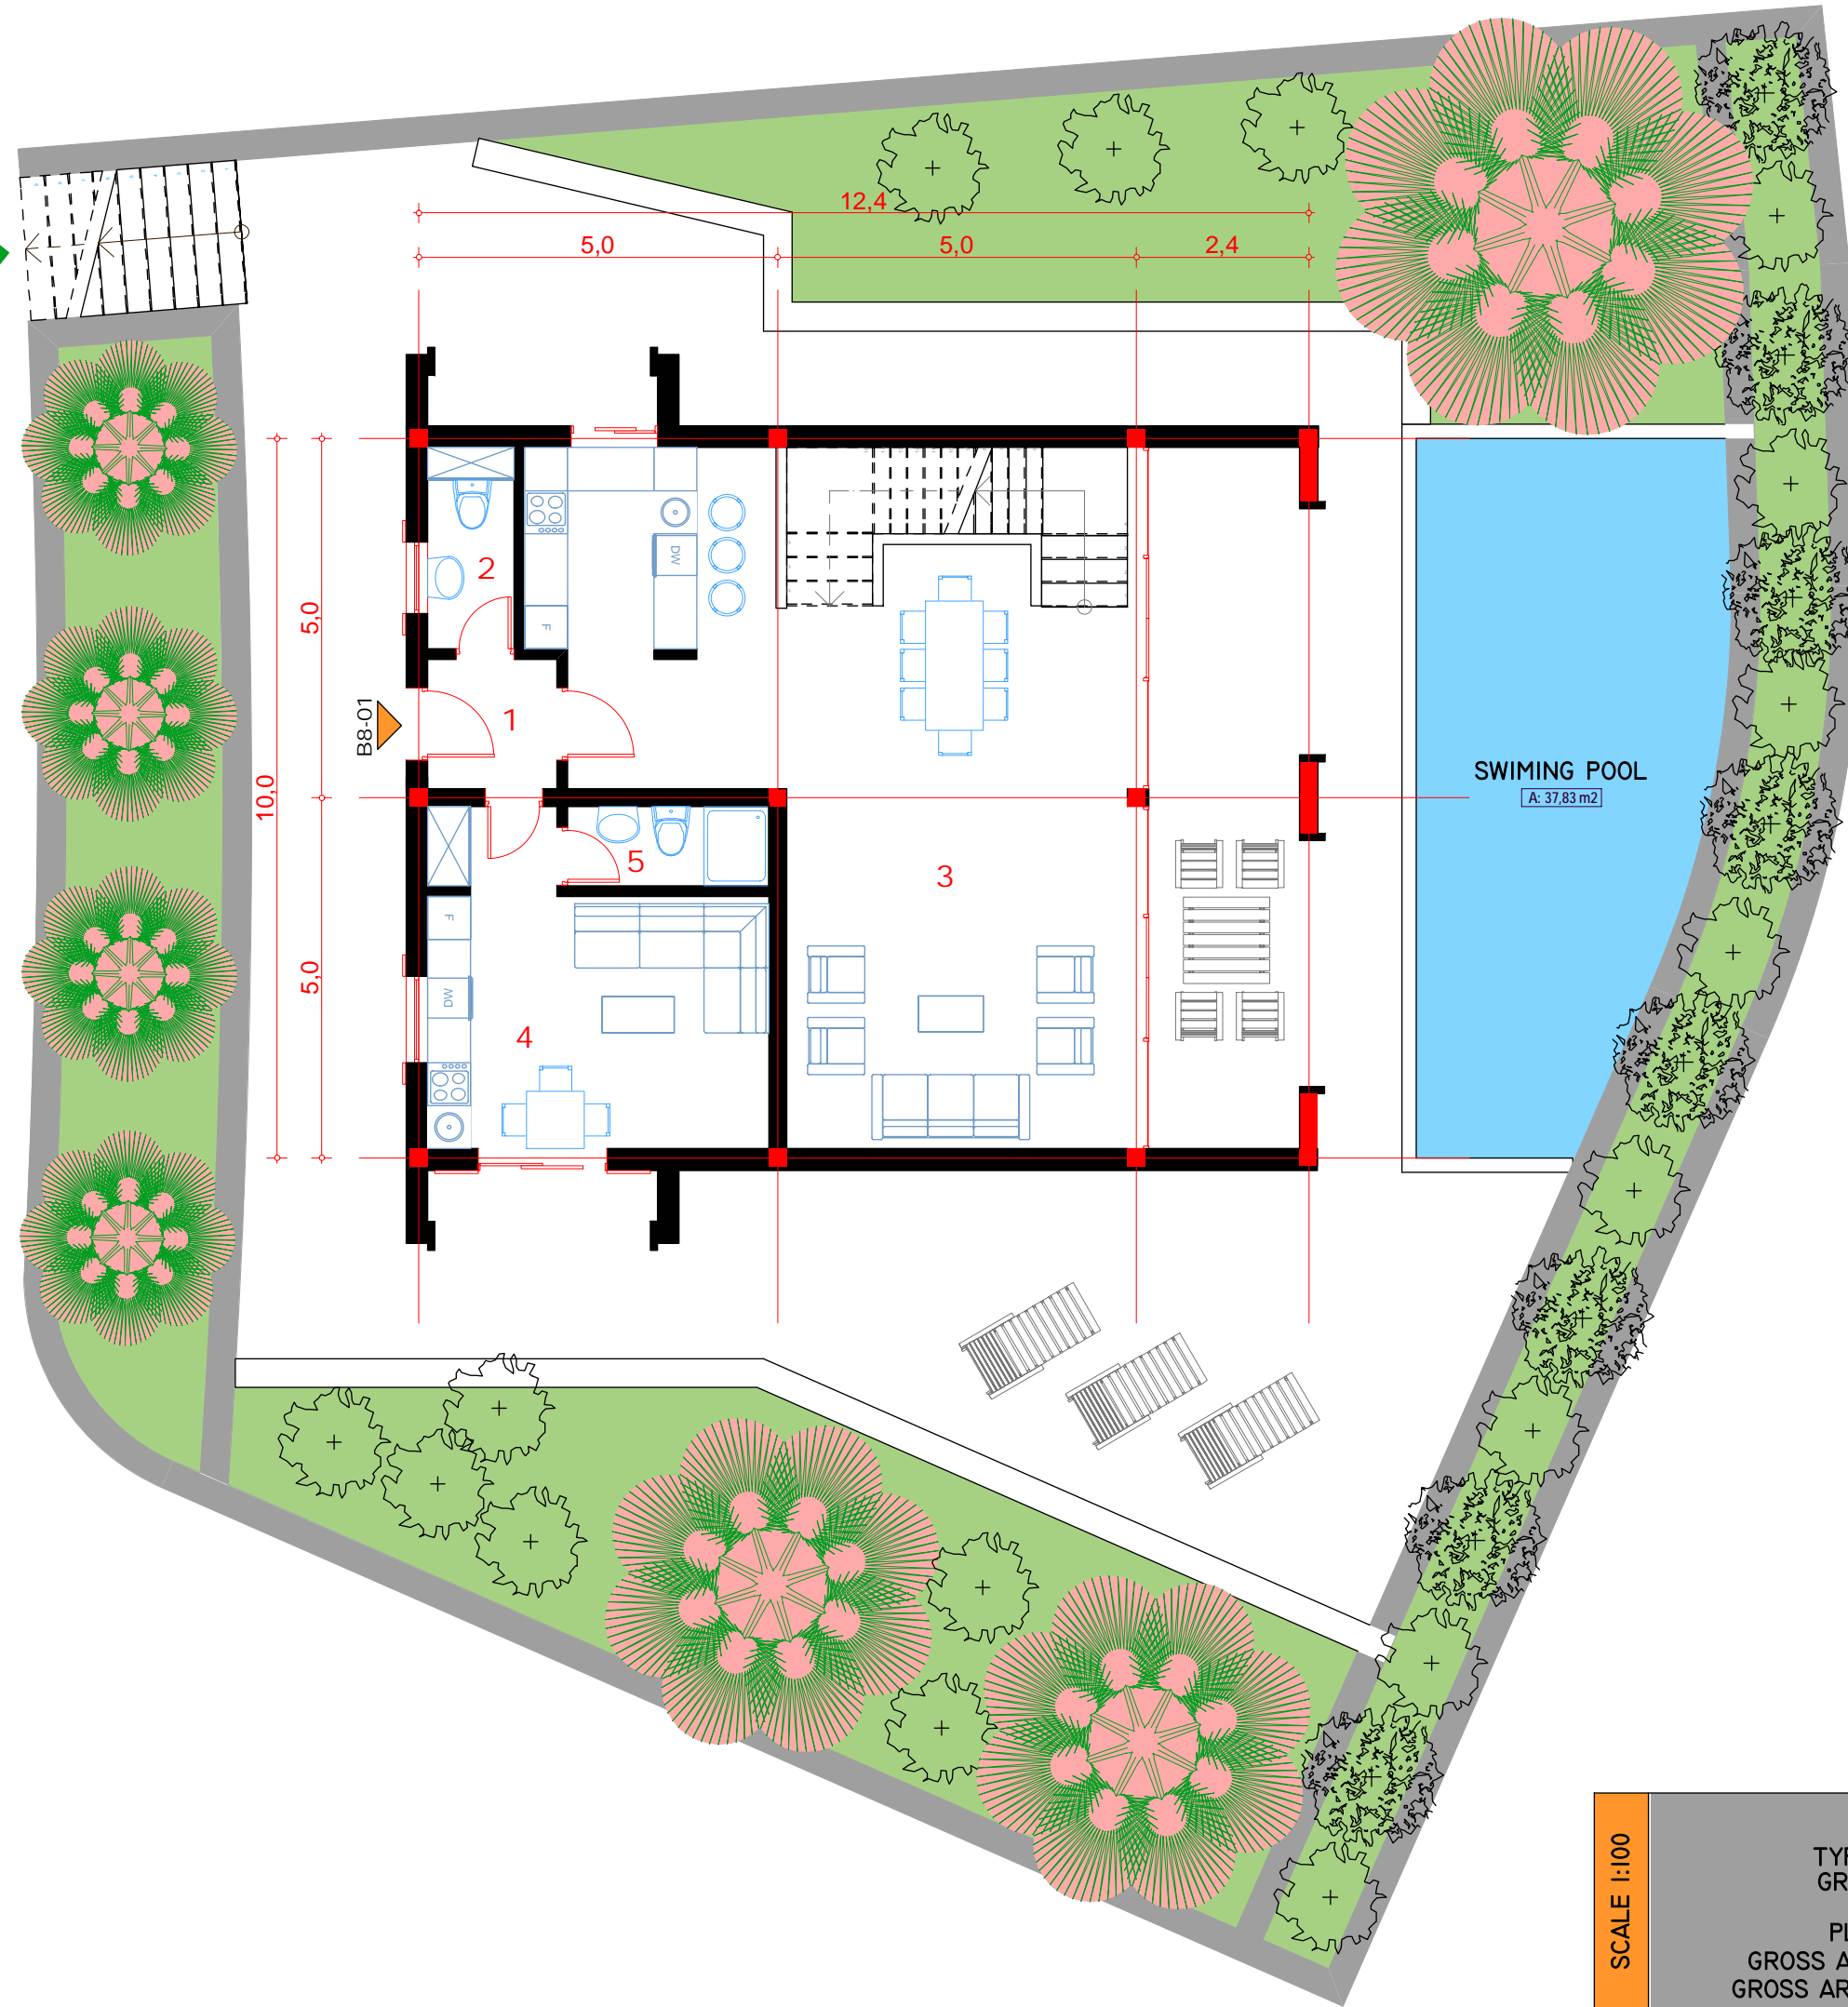


BUILDING B8-01		
No.	NAME OF ROOM	A=m2
1.	entrance hall	3.26 m2
2.	toilet	3.36 m2
3.	living room, dinning room and kitchen	62.55 m2
4.	staff living room	18.56 m2
5.	staff bathroom	3.36 m2
NETT AREA OF ground FLOOR		91.07 m2
NETT AREA OF BUILDING		271.41 m2

BUILDING 8
 TYPE : SINGLE VILLA
 GROUND FLOOR PLAN

PLOT AREA 550.14 M²
 GROSS AREA OF FLOOR 107.28 M²
 GROSS AREA OF BUILDING 382.74 M²

SCALE 1:100

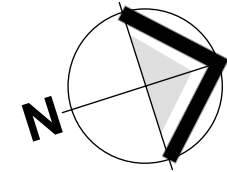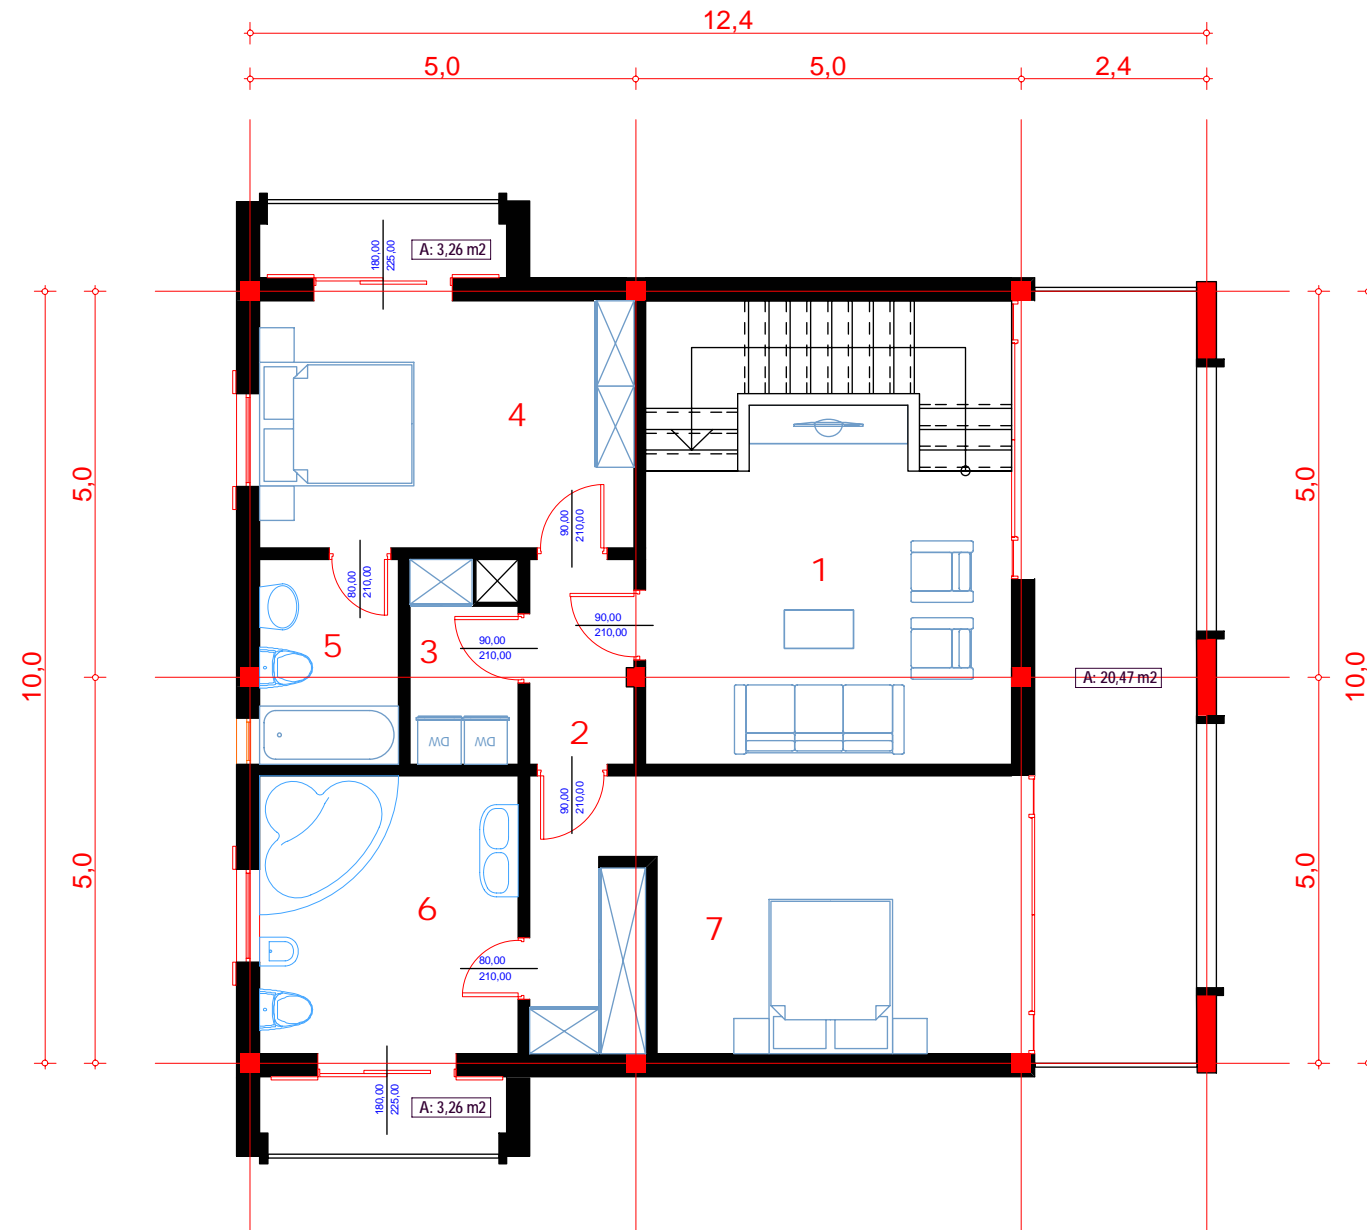



BUILDING B8-01		
No.	NAME OF ROOM	A=m ²
1.	studio	28.50 m ²
2.	coridor	3.58 m ²
3.	utility room	3.71 m ²
4.	bedroom	15.52 m ²
5.	bathroom	4.77 m ²
6.	master bathroom	12.06 m ²
7.	master bedroom	22.03 m ²
NETT AREA OF 1st FLOOR		90.17 m ²
NETT AREA OF BUILDING		271.41 m ²

BUILDING 8
 TYPE : SINGLE VILLA
 1ST FLOOR PLAN

PLOT AREA 550.14 M²
 GROSS AREA OF FLOOR 137.33 M²
 GROSS AREA OF BUILDING 382.74 M²

SCALE 1:100

STUDIO K

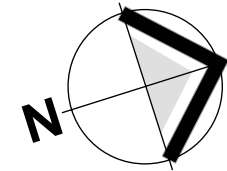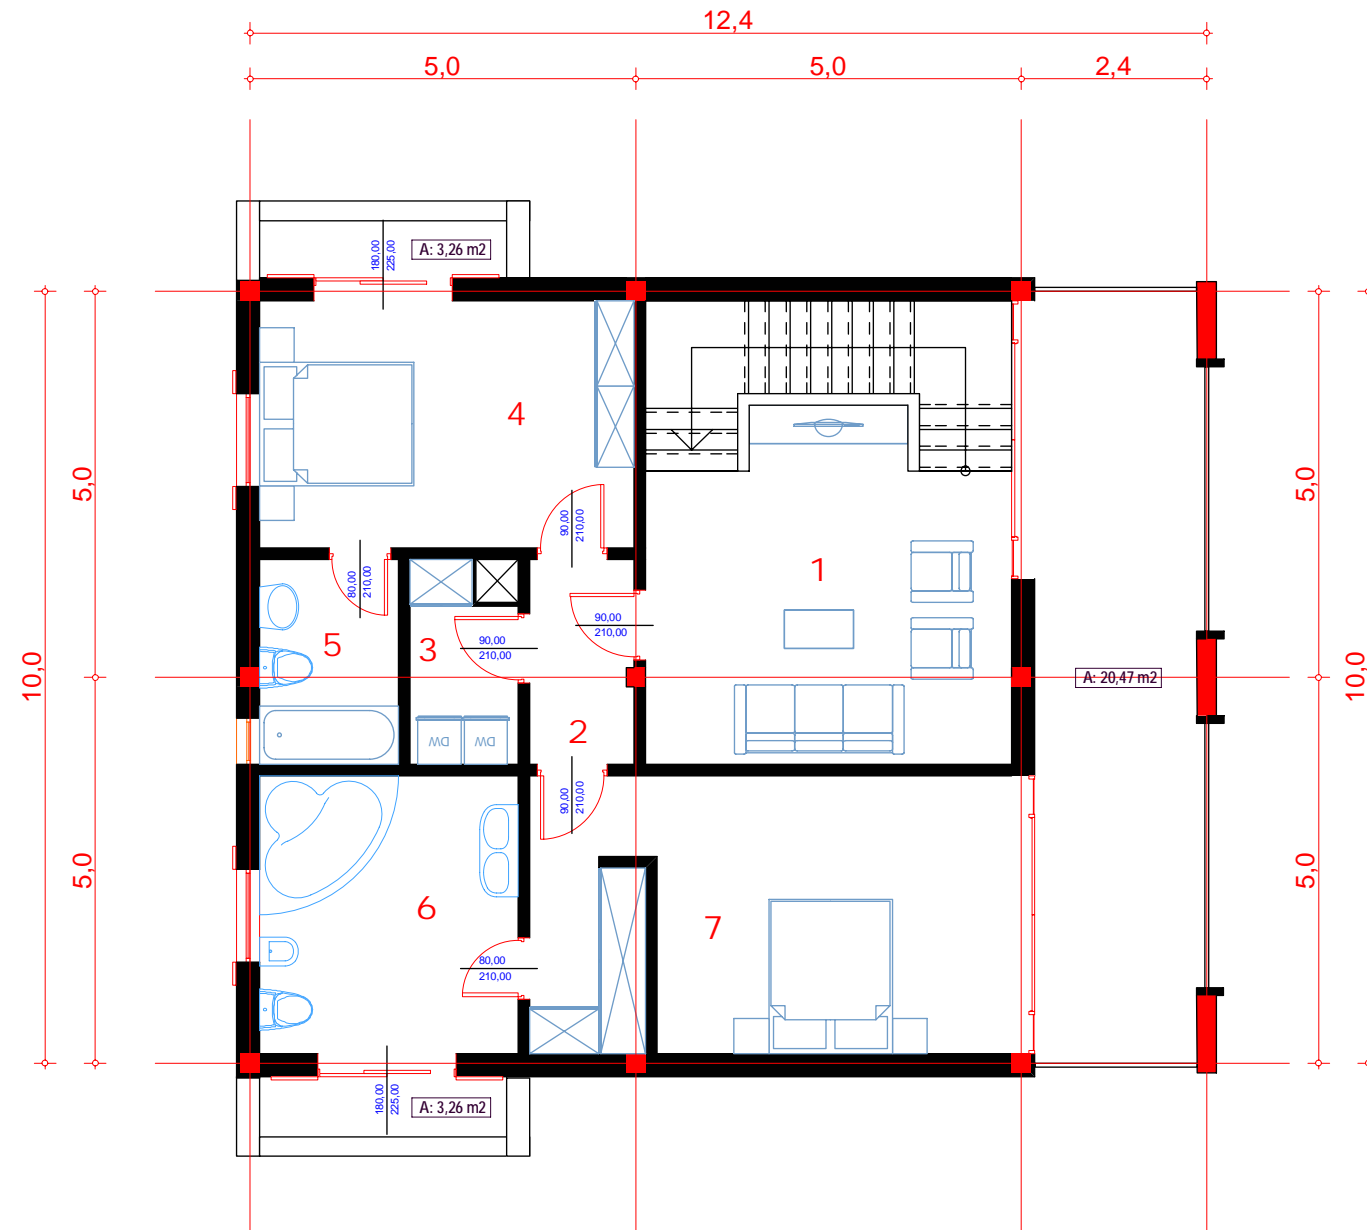

BUILDING B8-01		
No.	NAME OF ROOM	A=m2
1.	studio	28.50 m2
2.	coridor	3.58 m2
3.	utility room	3.71 m2
4.	bedroom	15.52 m2
5.	bathroom	4.77 m2
6.	master bathroom	12.06 m2
7.	master bedroom	22.03 m2
NETT AREA OF 2nd FLOOR		90.17 m2
NETT AREA OF BUILDING		271.41 m2

SCALE 1:100	BUILDING 8	STUDIO K
	TYPE : SINGLE VILLA	
	2ND FLOOR PLAN	
	PLOT AREA 550.14 M ² GROSS AREA OF FLOOR 137.33 M ² GROSS AREA OF BUILDING 382.74 M ²	